


THIS MAP IS FOR THE PURPOSE
OF AD VALOREM TAXATION ONLY.



N.1/2 Sec.23, T.2N.,R.1E., S.B.B.&M.

Bear Valley Unified
Tax Rate Area
57004

2350-01

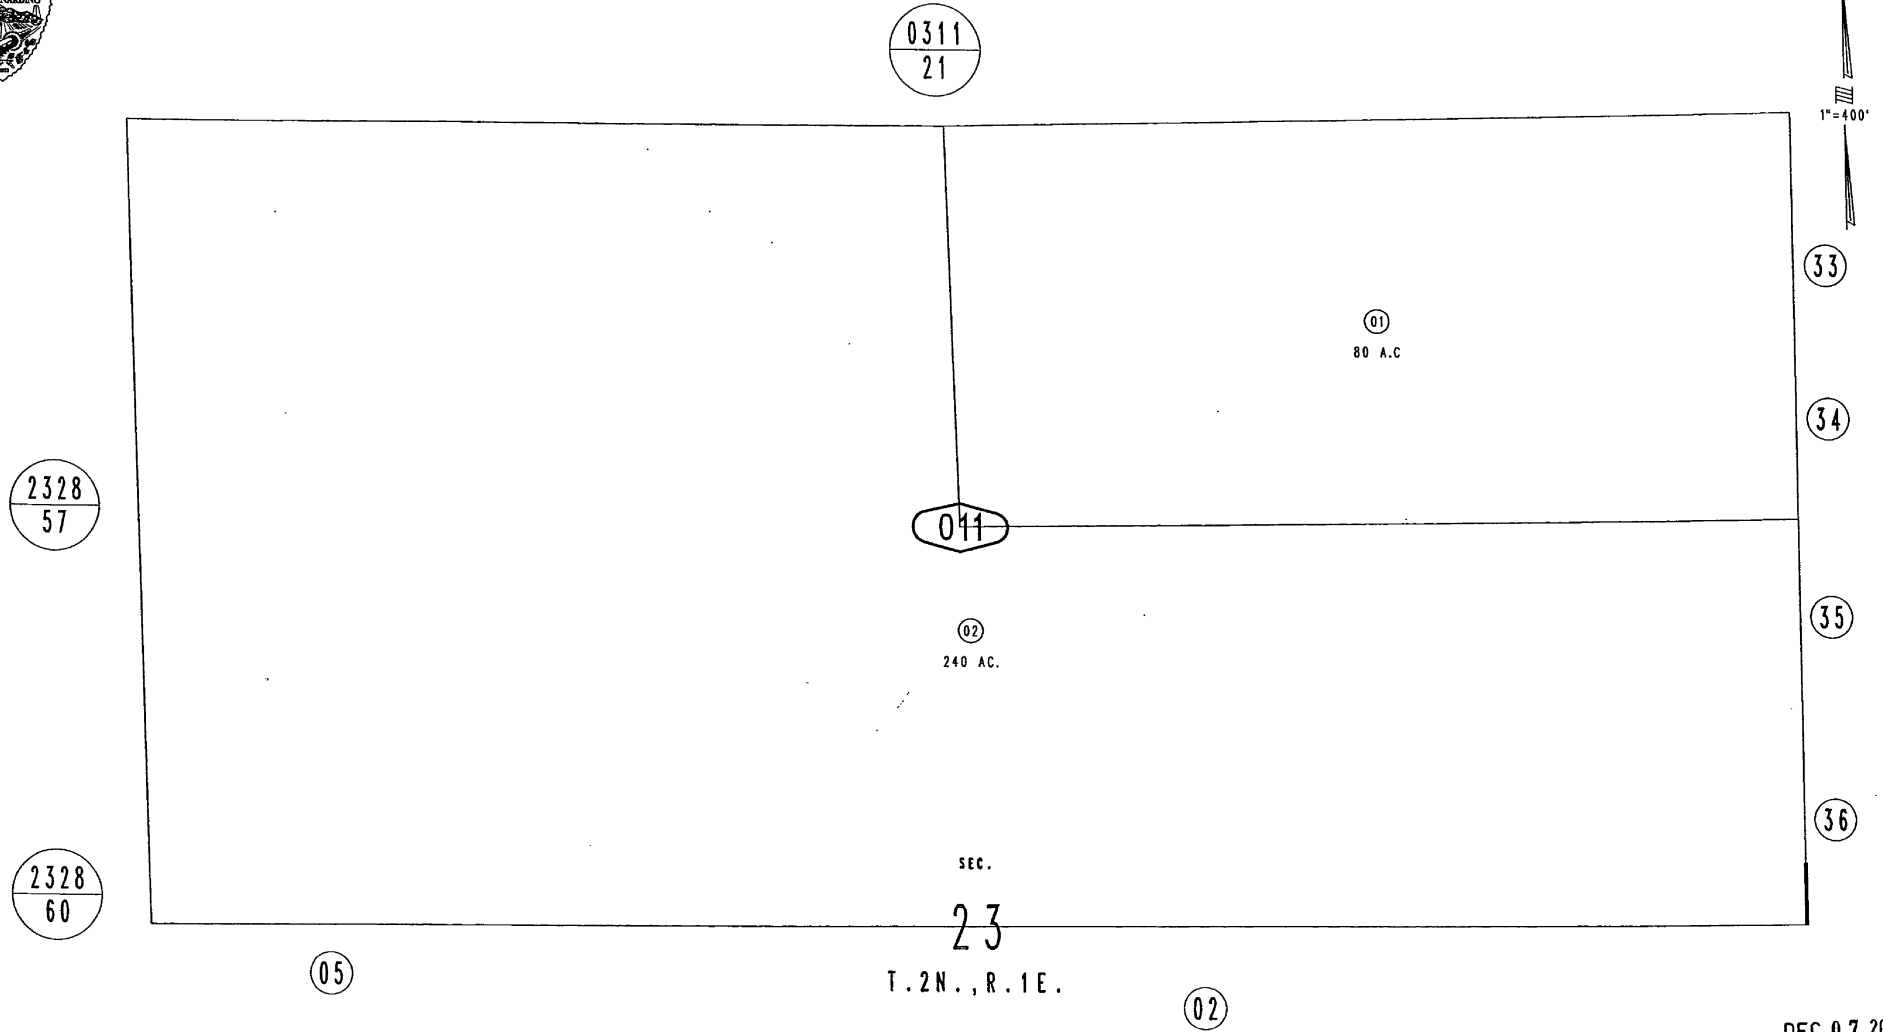

August 2004

Ptn. N.1/2, Sec. 23
T.2N., R.1E.

Assessor's Map
Book 2350 Page 01
San Bernardino County

DEC 07 2004


REVISED

THIS MAP IS FOR THE PURPOSE
OF AD VALOREM TAXATION ONLY.



Ptn. S.1/2 Sec.23, T.2N.,R.1E., S.B.B.&M.

Bear Valley Unified 2350-02
Tax Rate Area
57004

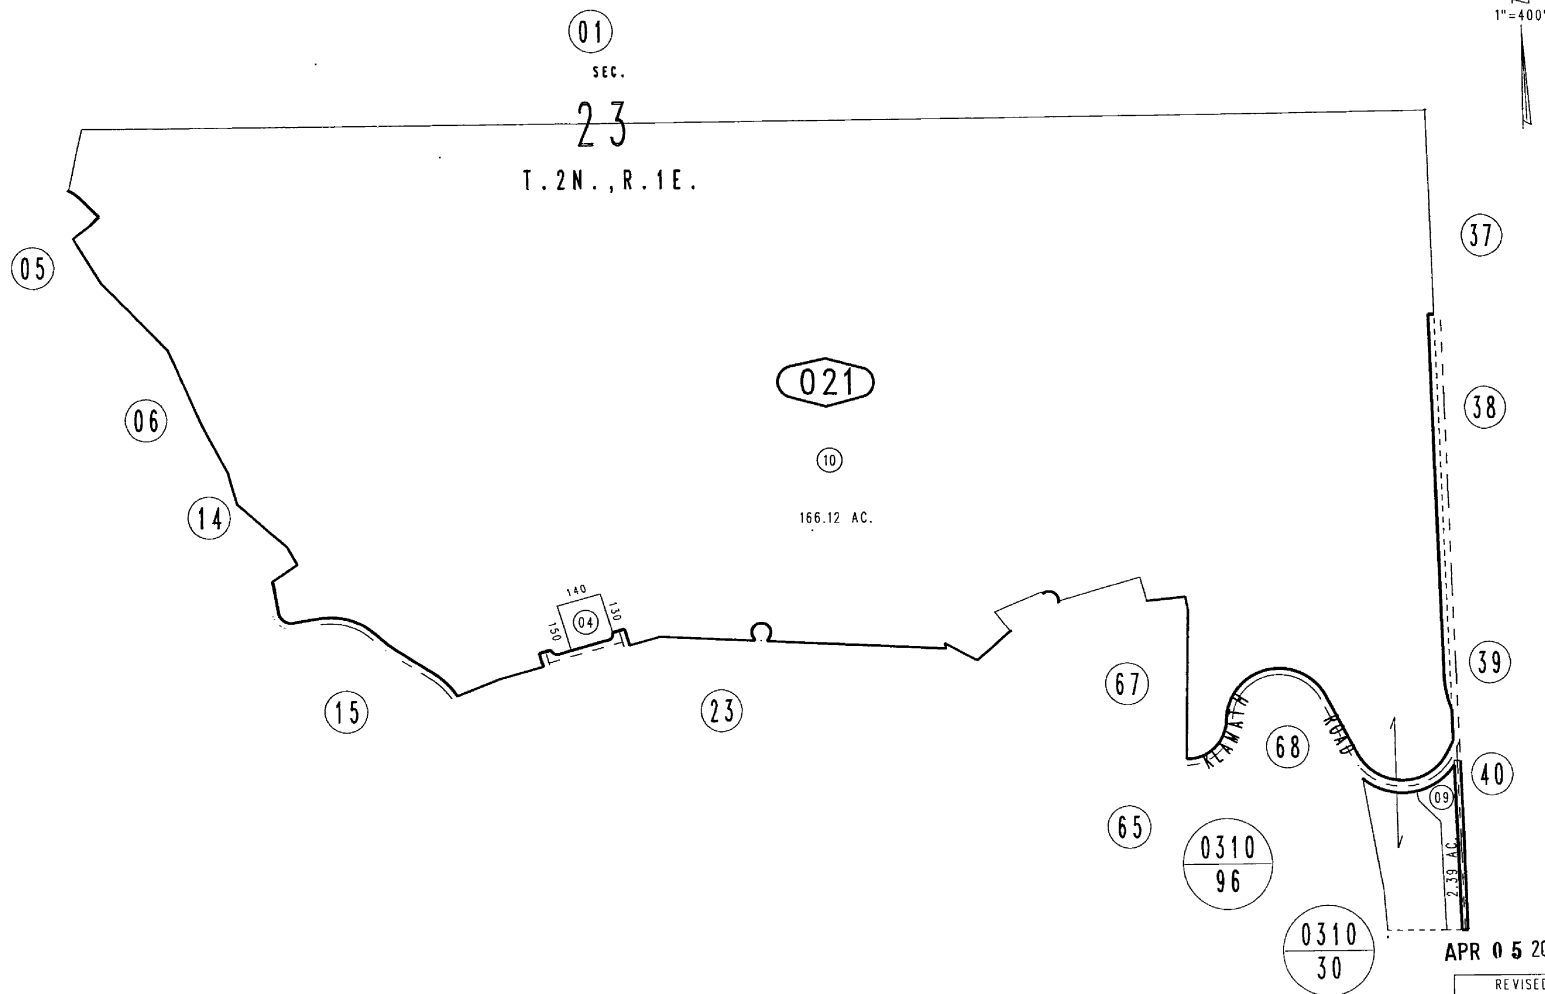

August 2004

Ptn. S.1/2, Sec. 23
T.2N., R.1E.

Assessor's Map
Book 2350 Page 02
San Bernardino County

REVISED
01/24/05 LH
01/25/05 LH


THIS MAP IS FOR THE PURPOSE
OF AD VALOREM TAXATION ONLY.

Ptn. Moonridge Mountain Estates, Unit No. 14
Tract No. 3484, M.B. 53/20-22

Bear Valley Unified 2350-05
Tax Rate Area
57004



1"=100'

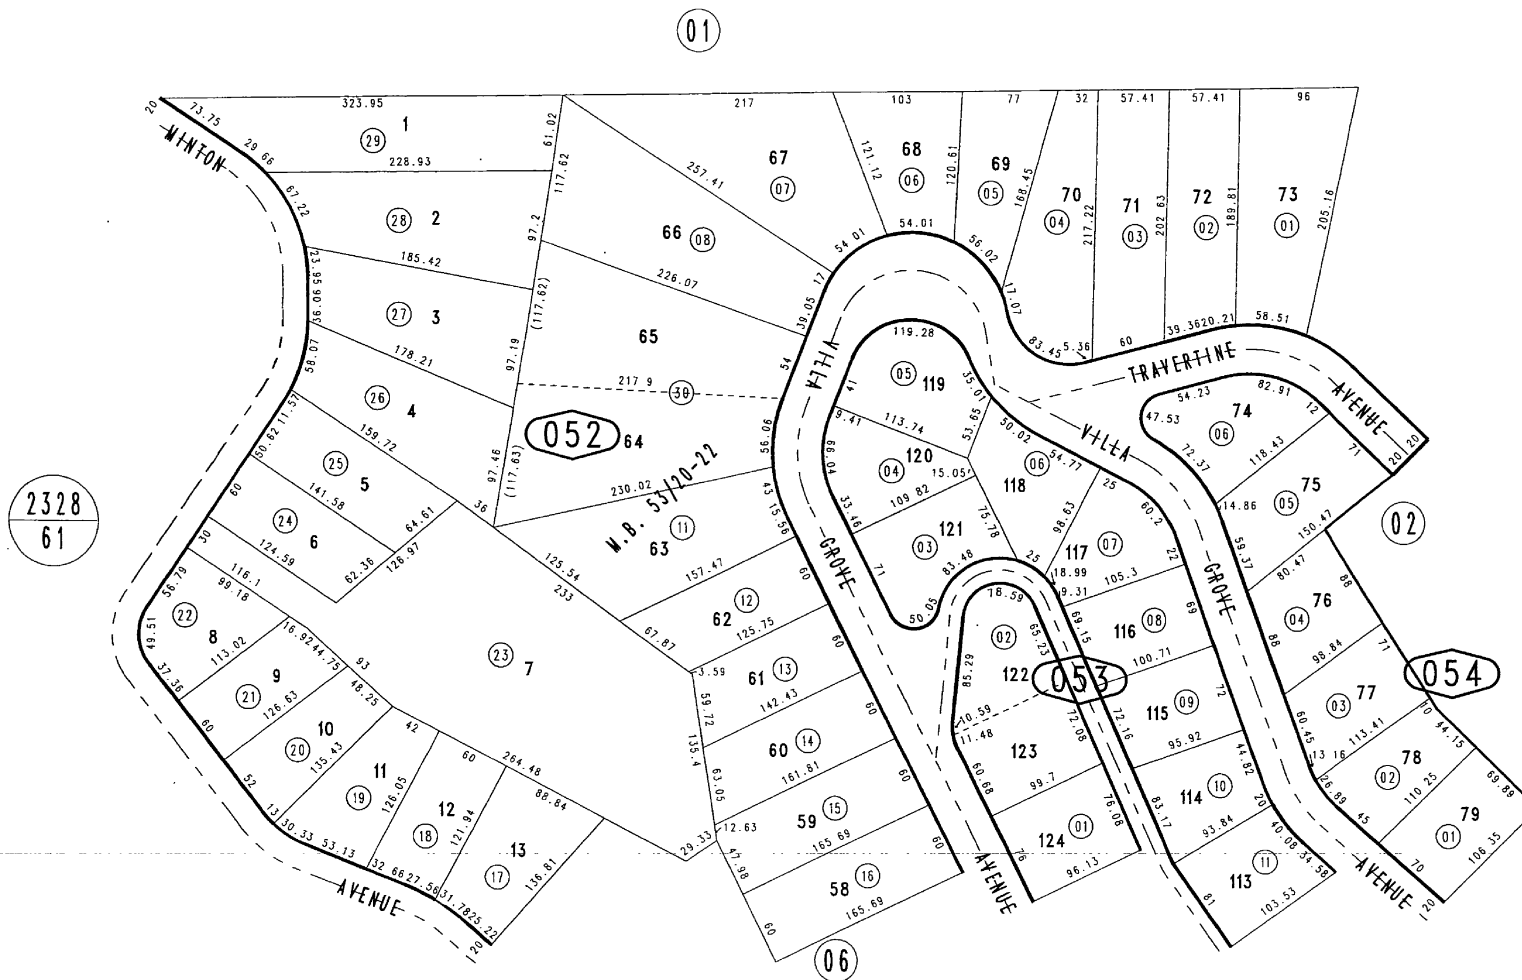

August 2004

Ptn. S.W.1/4, Sec. 23
T.2N., R.1E.

Assessor's Map
Book 2350 Page 05
San Bernardino County

JUL 07 2005

REVISED
03/04/05 RLJ

THIS MAP IS FOR THE PURPOSE
OF AD VALOREM TAXATION ONLY.




Ptn. Moonridge Mountain Estates, Unit No. 12
Tract No. 3368, M.B. 44/87-89

Bear Valley Unified
Tax Rate Area
57004,57056

2350-06

1"=100'

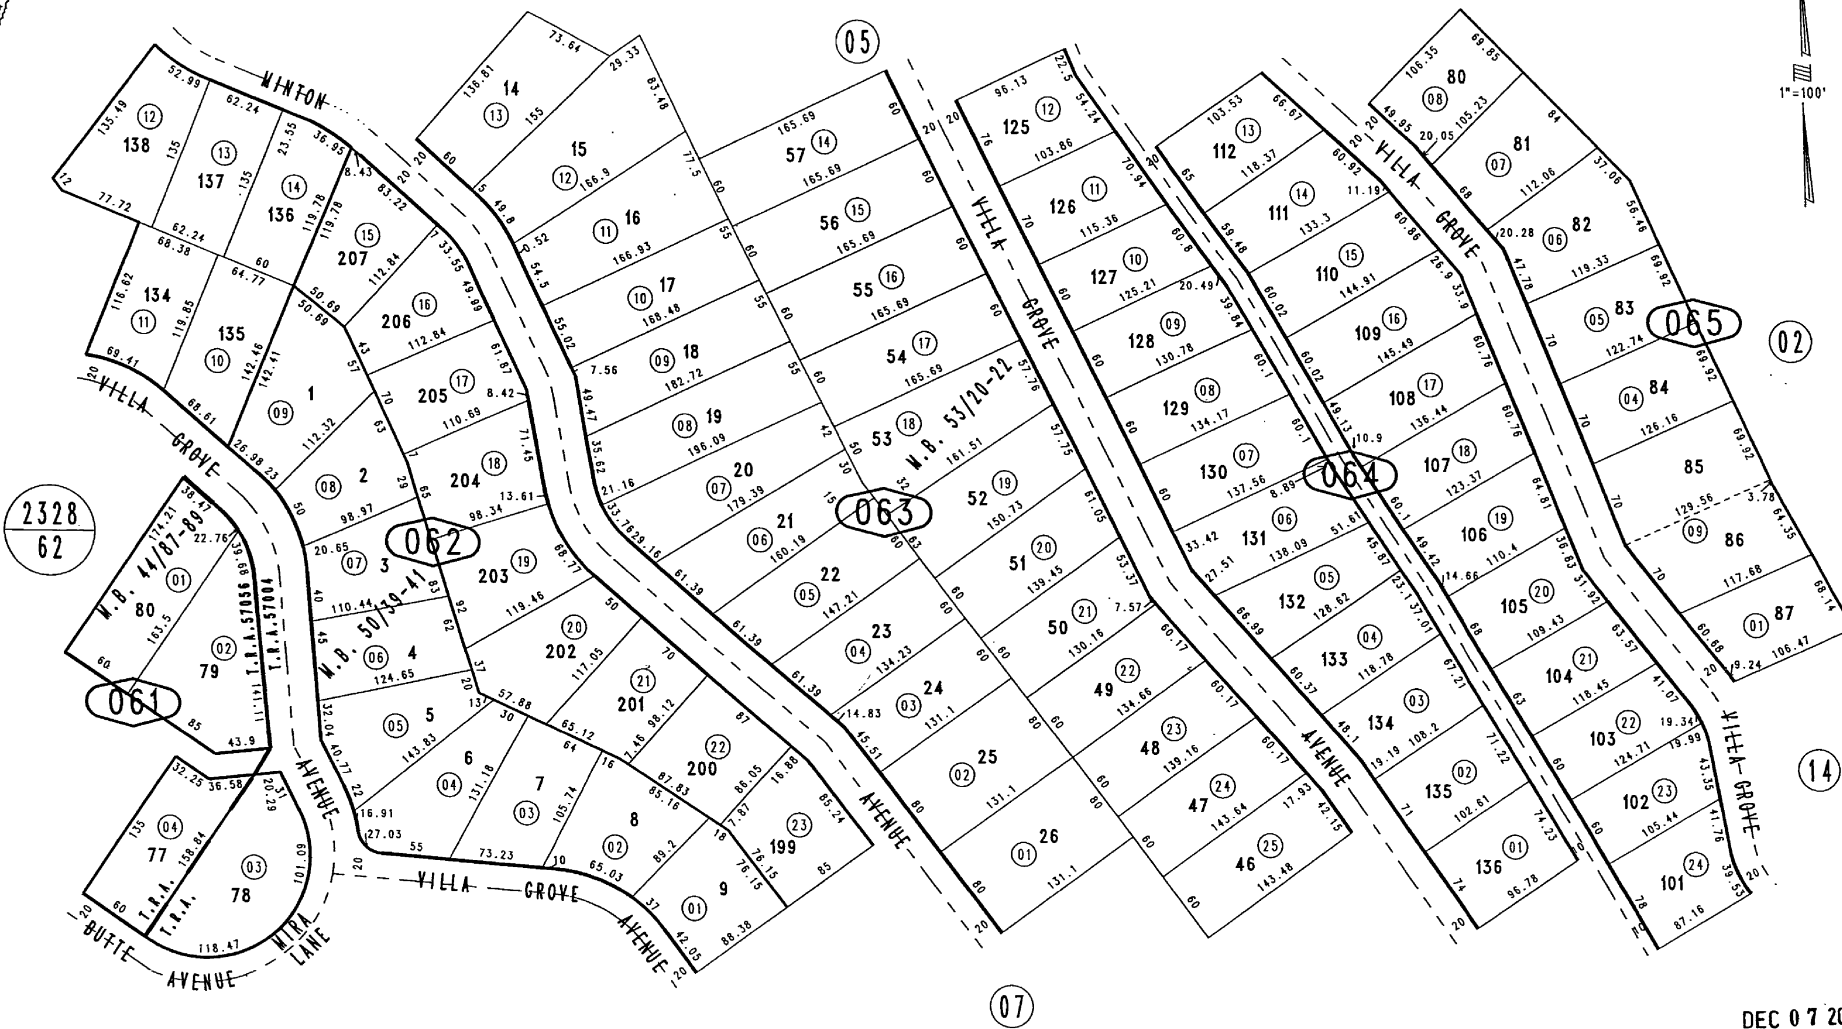

August 2004

Ptn. Moonridge Mountain Estates, Unit No. 14, Tract No. 3484, M.B. 53/20-22
Ptn. Moonridge Mountain Estates, Unit No. 13, Tract No. 3425, M.B. 50/39-41

Ptn. S.W.1/4, Sec. 23
T.2N., R.1E.

Assessor's Map
Book 2350 Page 06
San Bernardino County

DEC 07 2004

REVISED

THIS MAP IS FOR THE PURPOSE
OF AD VALOREM TAXATION ONLY.




Ptn. Moonridge Mountain Estates, Unit No. 12 Tract No. 3368, M.B. 44/87-89

Bear Valley Unified
Tax Rate Area
57004

2350-07

1"=100'

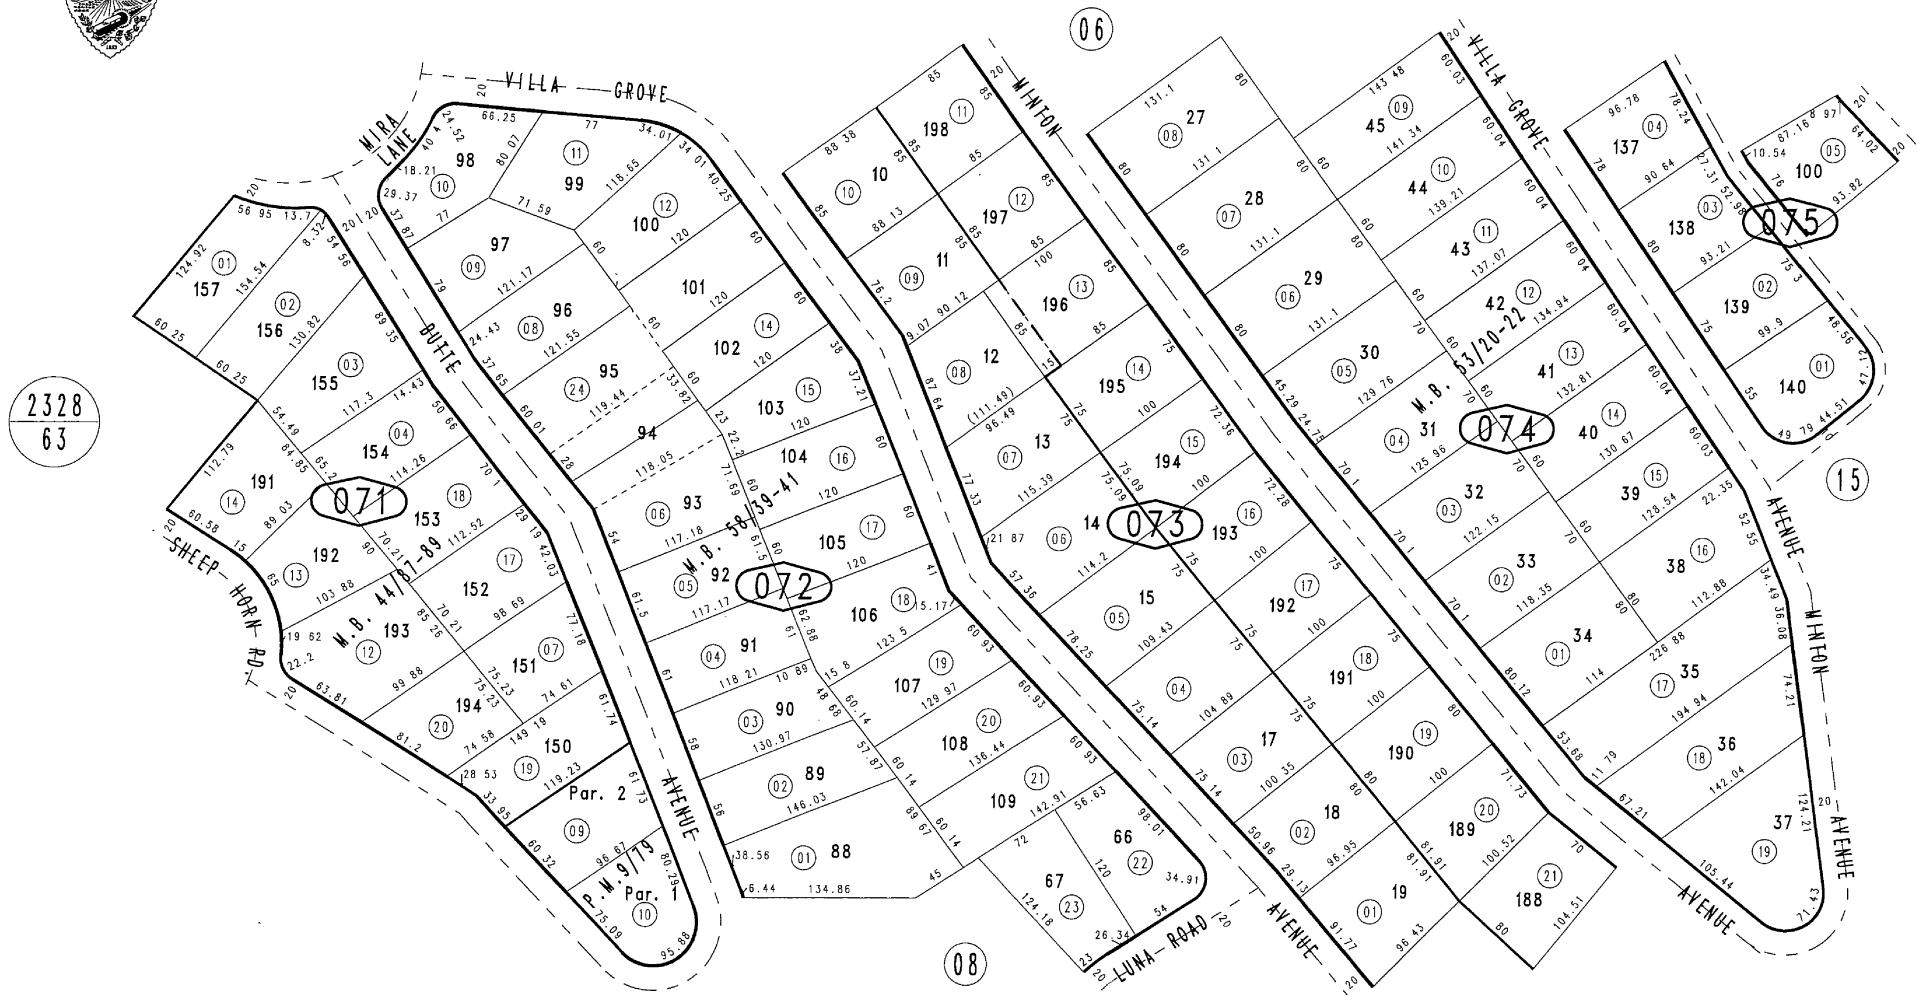

August 2004

Ptn. Moonridge Mountain Estates, Unit No. 14, Tract No. 3484, M.B. 53/20-22
Ptn. Moonridge Mountain Estates, Unit No. 13, Tract No. 3425, M.B. 50/39-41
Parcel Map No. 1106, P.M. 9/79

Ptn. S.W.1/4, Sec. 23
T.2N., R.1E.

Assessor's Map
Book 2350 Page 07
San Bernardino County

JUL 07 2010

REVISED
06/03/09 KC
05/06/10 RM

THIS MAP IS FOR THE PURPOSE
OF AD VALOREM TAXATION ONLY


Ptn. Moonridge Mountain Estates, Unit No. 13
Tract No. 3425, M.B. 50/39-41

City of Big Bear Lake 2350-08
Bear Valley Unified
Tax Rate Area
17001,57004



1"=100'

2328
64

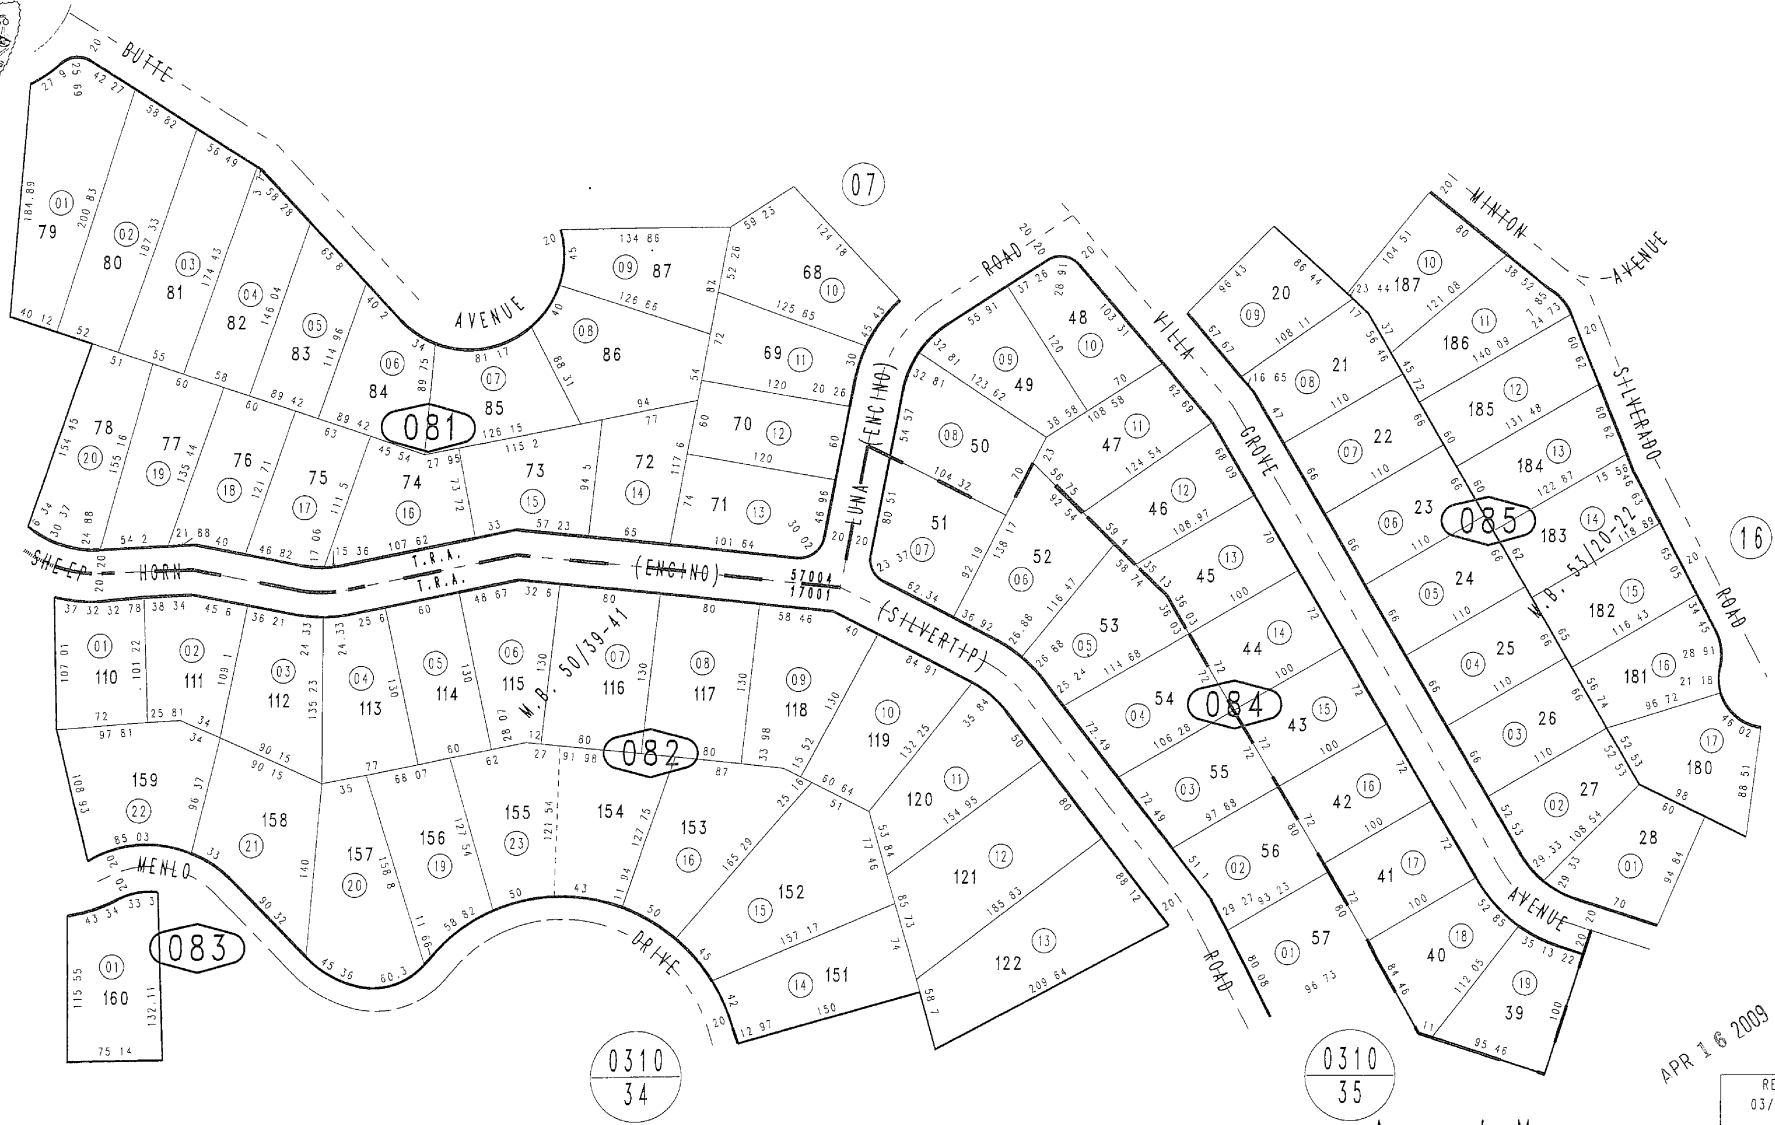

0310
34

0310
35

APR 16 2009

REVISED
03/05/09 RU

August 2004

Ptn. Moonridge Mountain Estates, Unit No. 14, Tract No. 3484, M.B. 53/20-22

Ptn. S.W.1/4, Sec. 23
T.2N., R.1E.

Assessor's Map
Book 2350 Page 08
San Bernardino County

THIS MAP IS FOR THE PURPOSE
OF AD VALOREM TAXATION ONLY.




Ptn. Moonridge Mountain Estates, Unit No. 14
Tract No. 3484, M.B. 53/20-22

Bear Valley Unified
Tax Rate Area
57004

2350-14

1"=100'

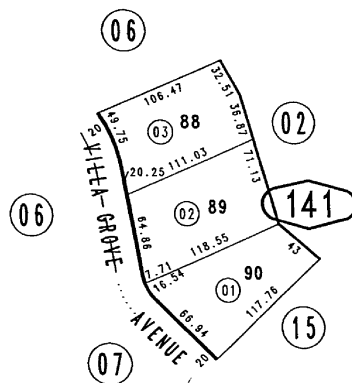

August 2004

Ptn. S.W.1/4, Sec. 23
T.2N., R.1E.

Assessor's Map
Book 2350 Page 14
San Bernardino County

DEC 07 2004



REVISED

THIS MAP IS FOR THE PURPOSE
OF AD VALOREM TAXATION ONLY.



Ptn. Tract No. 5897, Moonridge Mountain Estates, Unit No. 18
M.B. 74/12-13

Bear Valley Unified 2350-15
Tax Rate Area
57004

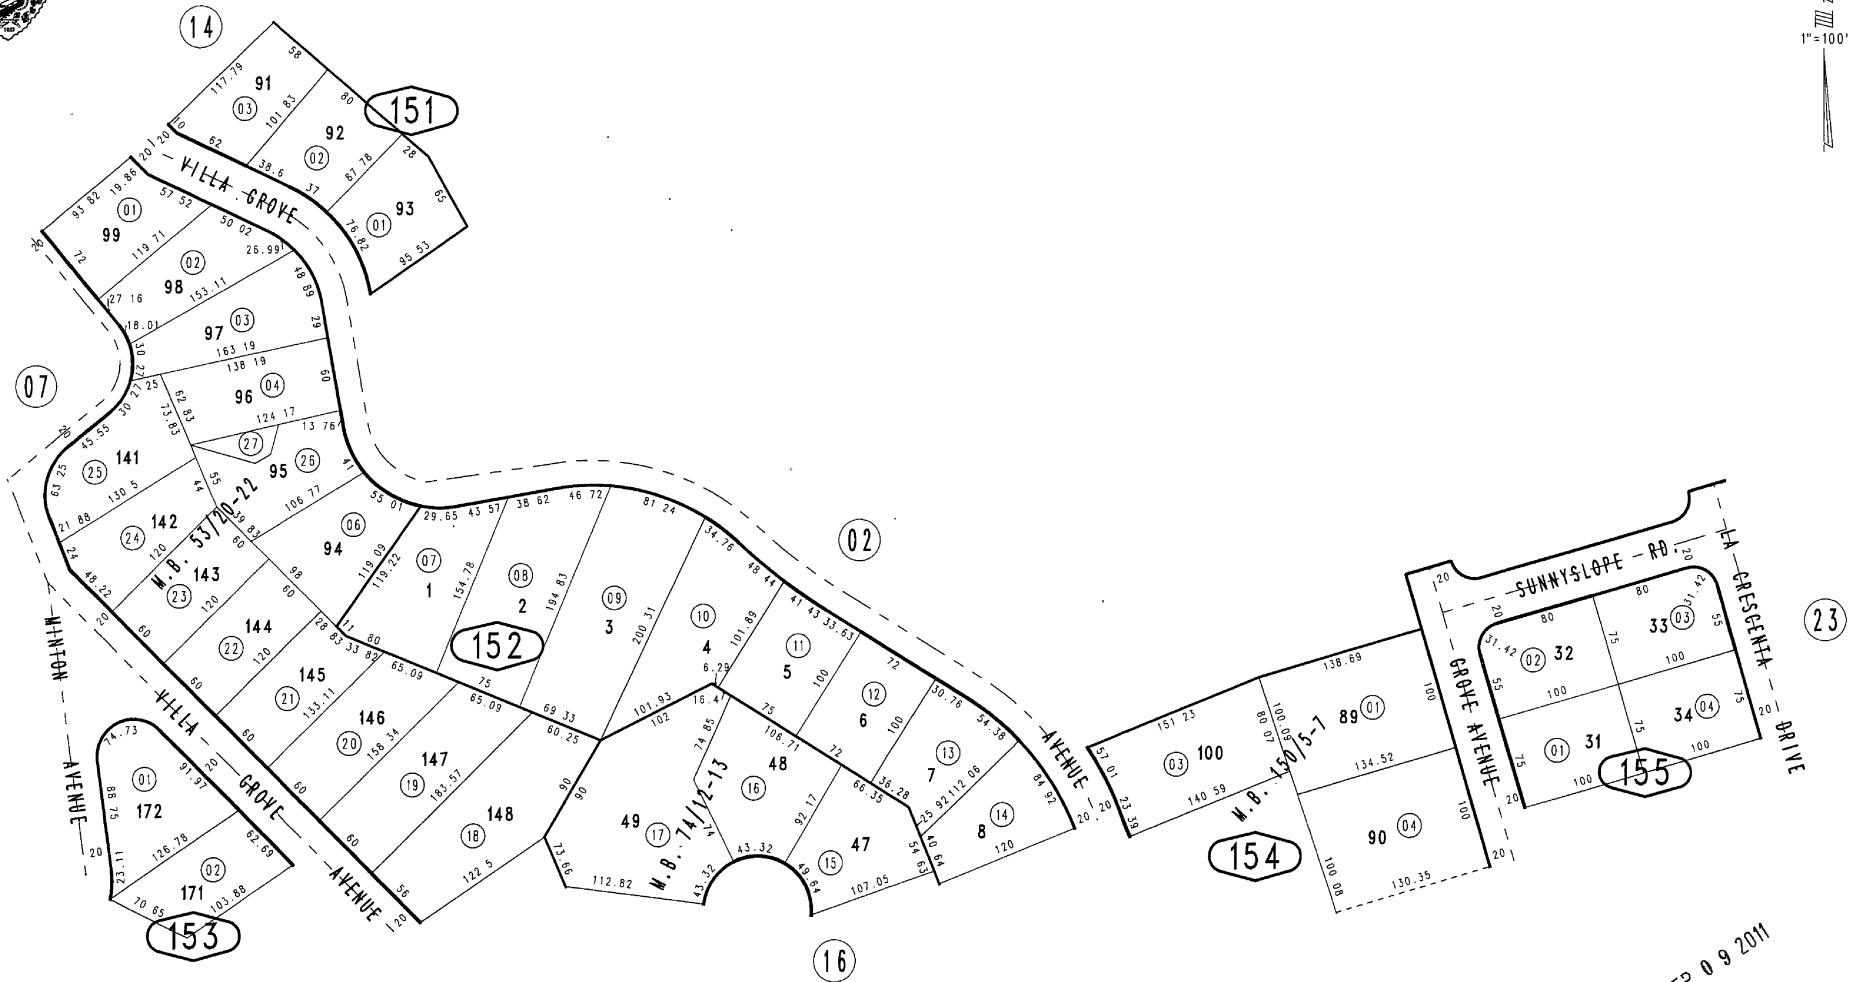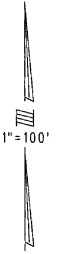

August 2004

Ptn. Tract No. 7150, Moonridge Mountain Estates, Unit No. 25, M.B. 150/5-7
Ptn. Tract No. 3484, Moonridge Mountain Estates, Unit No. 14, M.B. 53/20-22

Ptn. S.W.1/4, Sec. 23,
T.2N., R.1E.


Assessor's Map
Book 2350 Page 15
San Bernardino County

SEP 09 2011

REVISED
07/26/11 RU



1"=100'

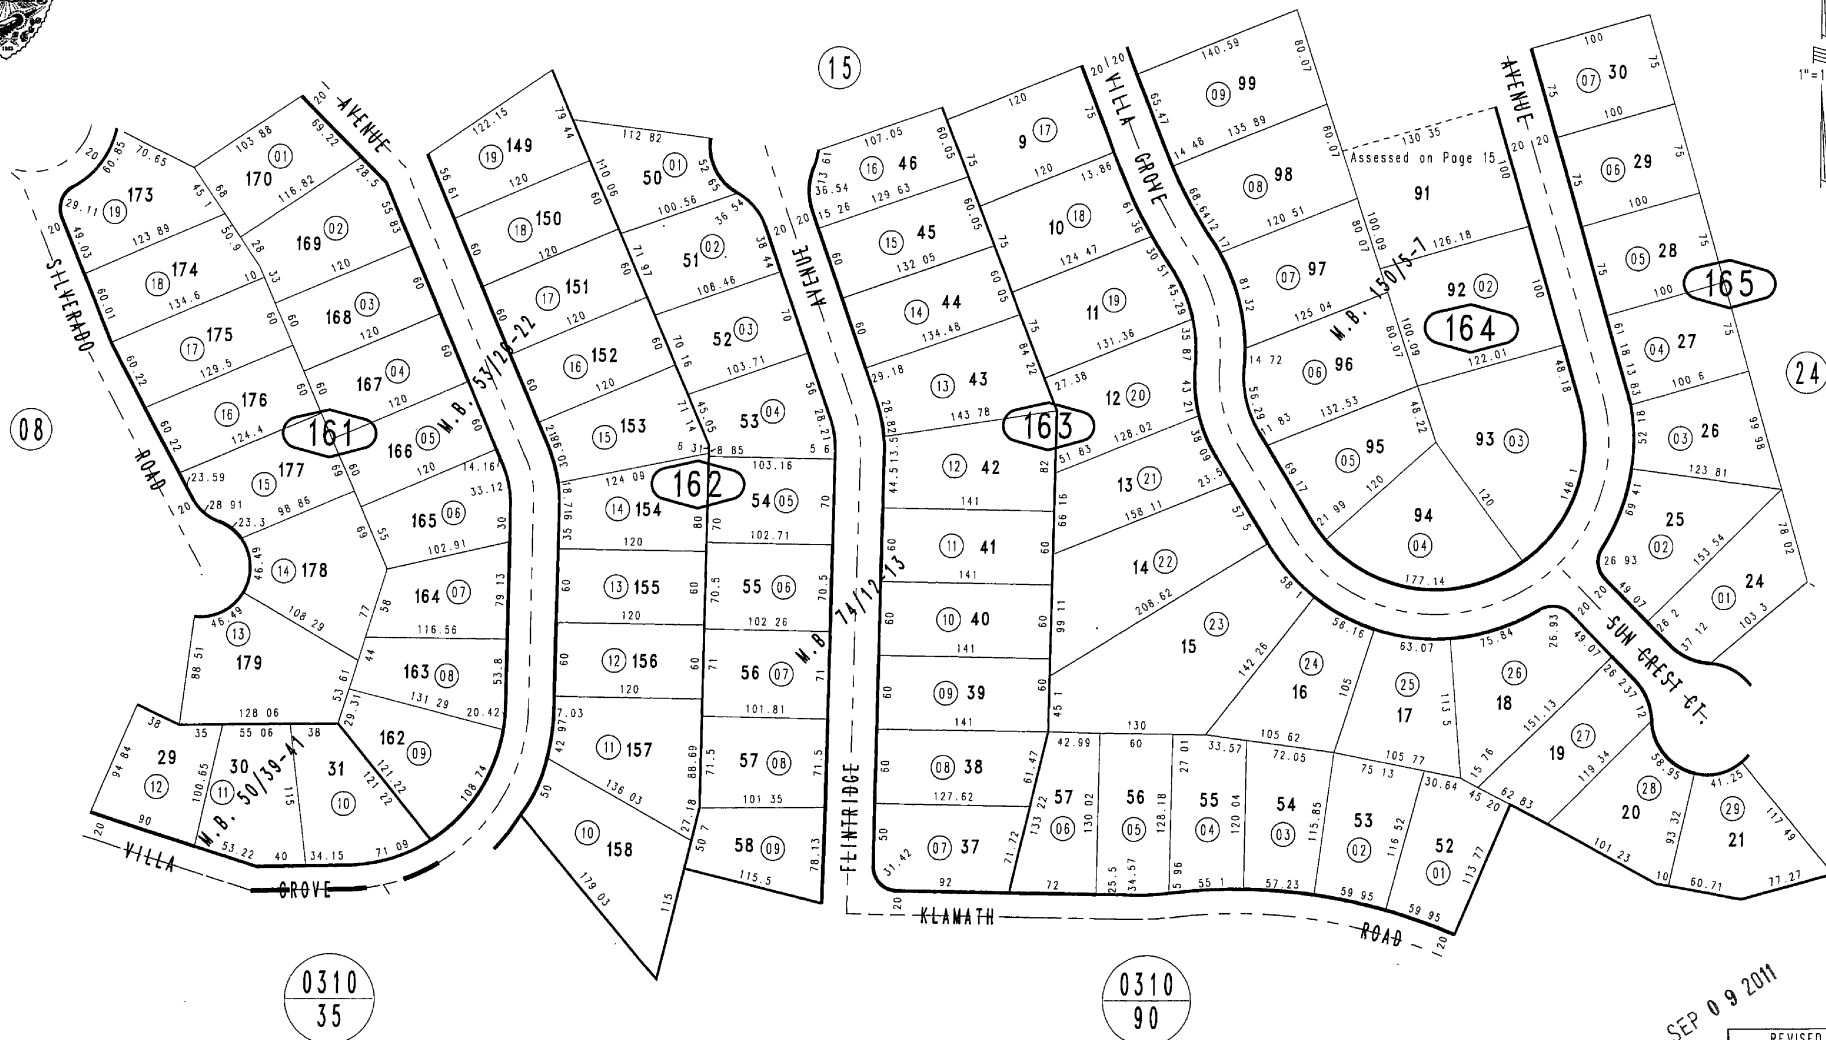

SEP 09 2011



REVISED
07/26/11 RU

August 2004

Ptn. Tract No. 7150, Moonridge Mountain Estates, Unit No. 25, M.B. 150/5-7
Ptn. Tract No. 3484, Moonridge Mountain Estates, Unit No. 14, M.B. 53/20-22
Ptn. Tract No. 3425, Moonridge Mountain Estates, Unit No. 13, M.B. 50/39-41

Ptn. S.W.1/4, Sec. 23
T.2N., R.1E.

Assessor's Map
Book 2350 Page 16
San Bernardino County

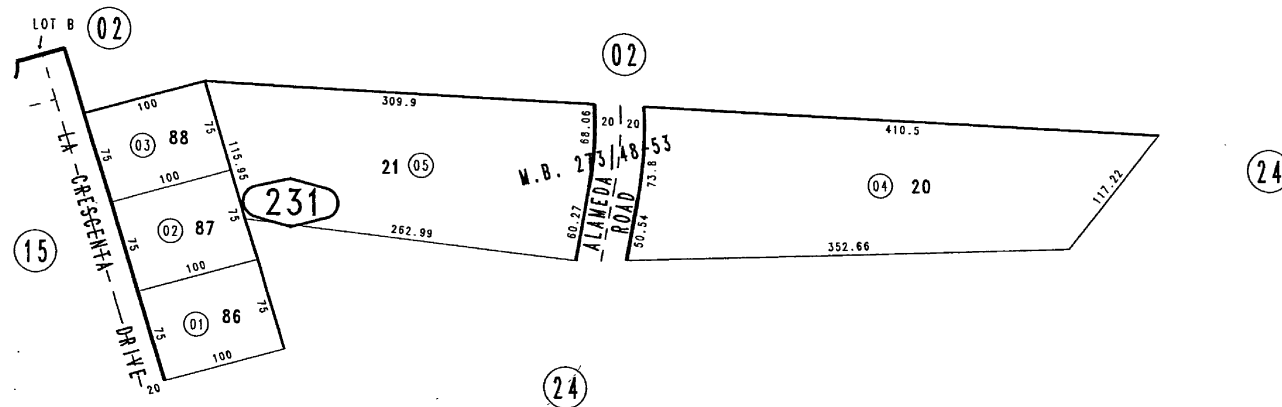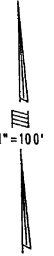

DEC 07 2004


REVISED

August 2004

Pln. Tract 14862-1, M.B. 273/48-53

Ptn. S.E.1/4, Sec. 23
T.2N., R.1E.

Assessor's Map
Book 2350 Page 23
San Bernardino County

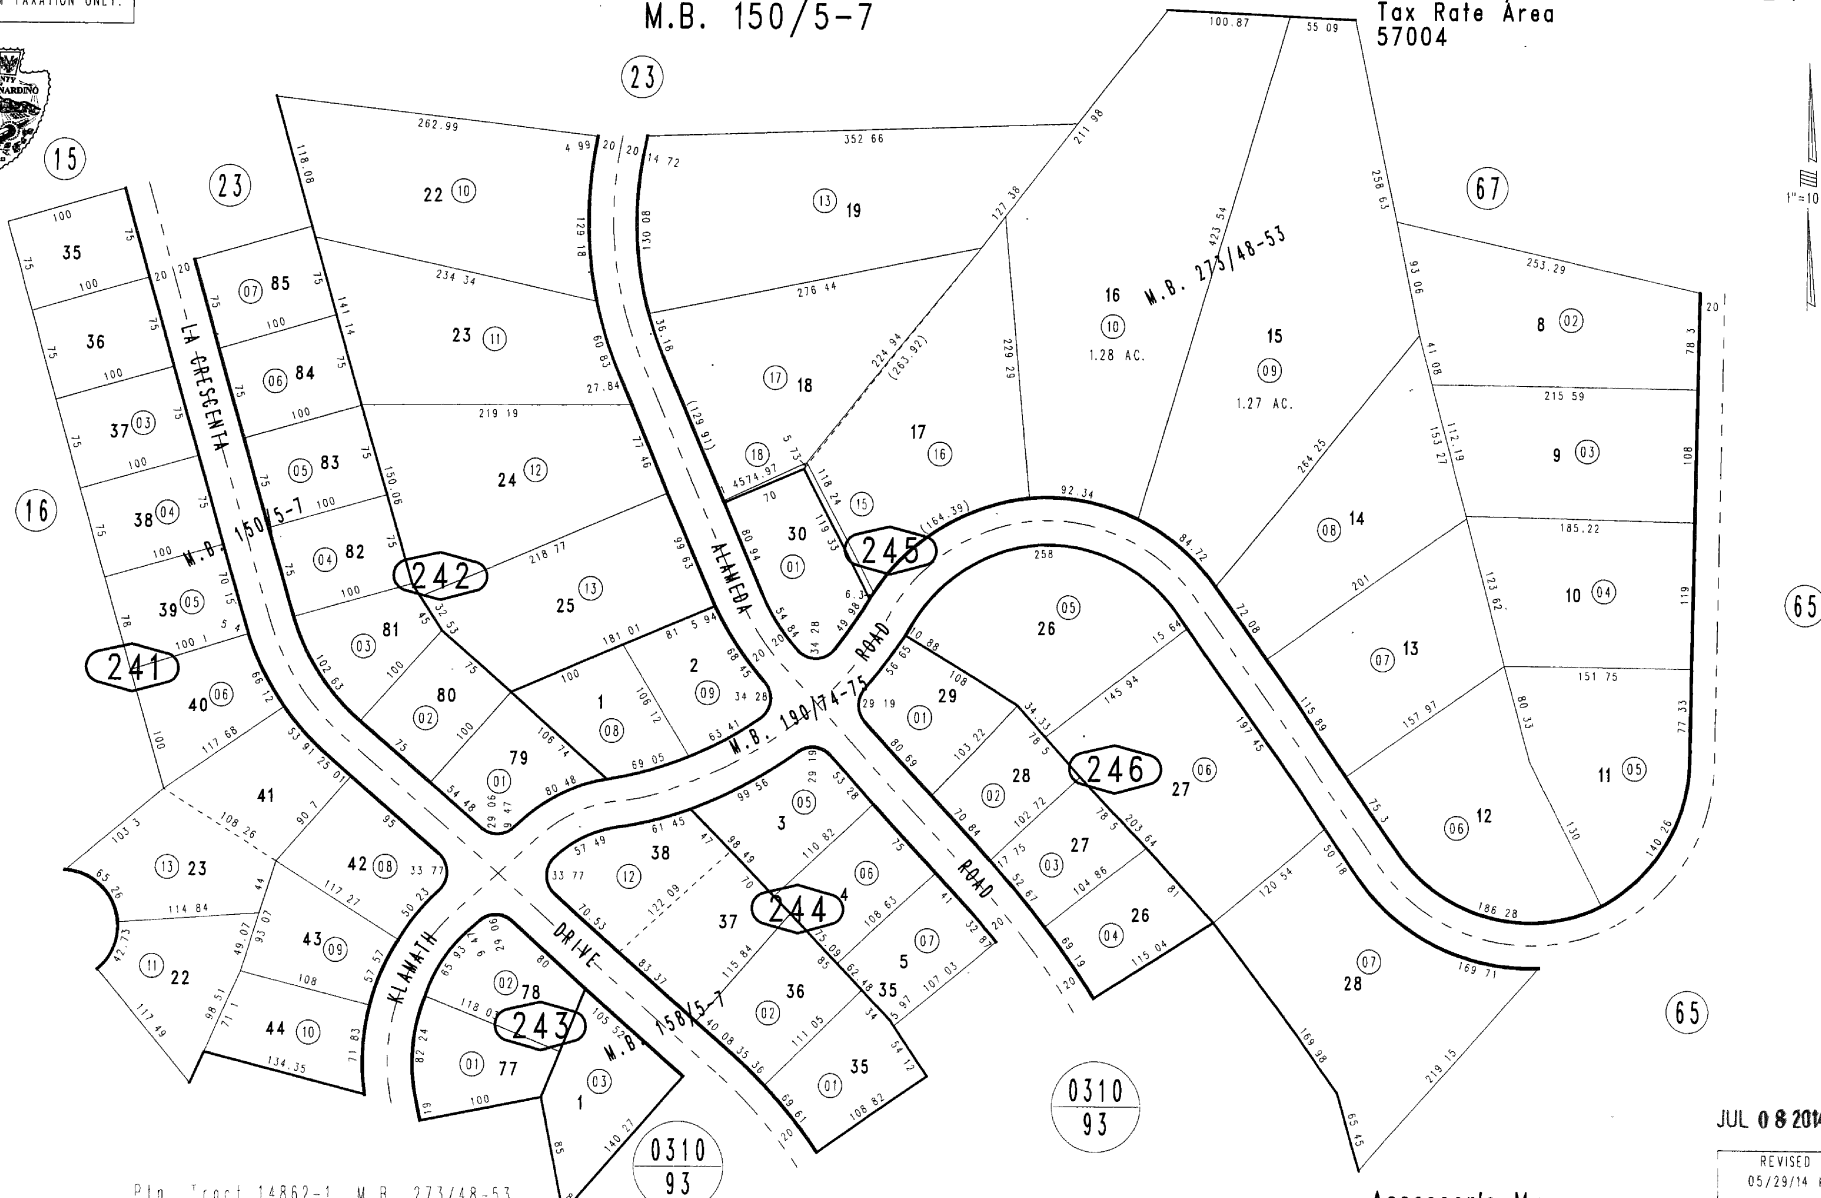

Pln Tract 14862-1, M.B. 273/48-53

Pin Tract No. 11251, Moonridge Mountain Estates, Unit No. 27, M.B. 190/74-75

Ple. Tract No. 11112, Moonridge Mountain Estates, Unit No. 26, M.B. 158/5-7

Ptn. S.E.1/4, Sec. 23
T.2N., R.1E.

Assessor's Map
Book 2350 Page 24
San Bernardino County

JUL 08 2014

REVISED
05/29/14 KC


THIS MAP IS FOR THE PURPOSE
OF AD VALOREM TAXATION ONLY.



Ptn. N.W.1/4 Sec.24, T.2N.,R.1E., S.B.B.&M.
R.S. 28/50-51

Bear Valley Unified
Tax Rate Area
57004 57013
57021

2350-33

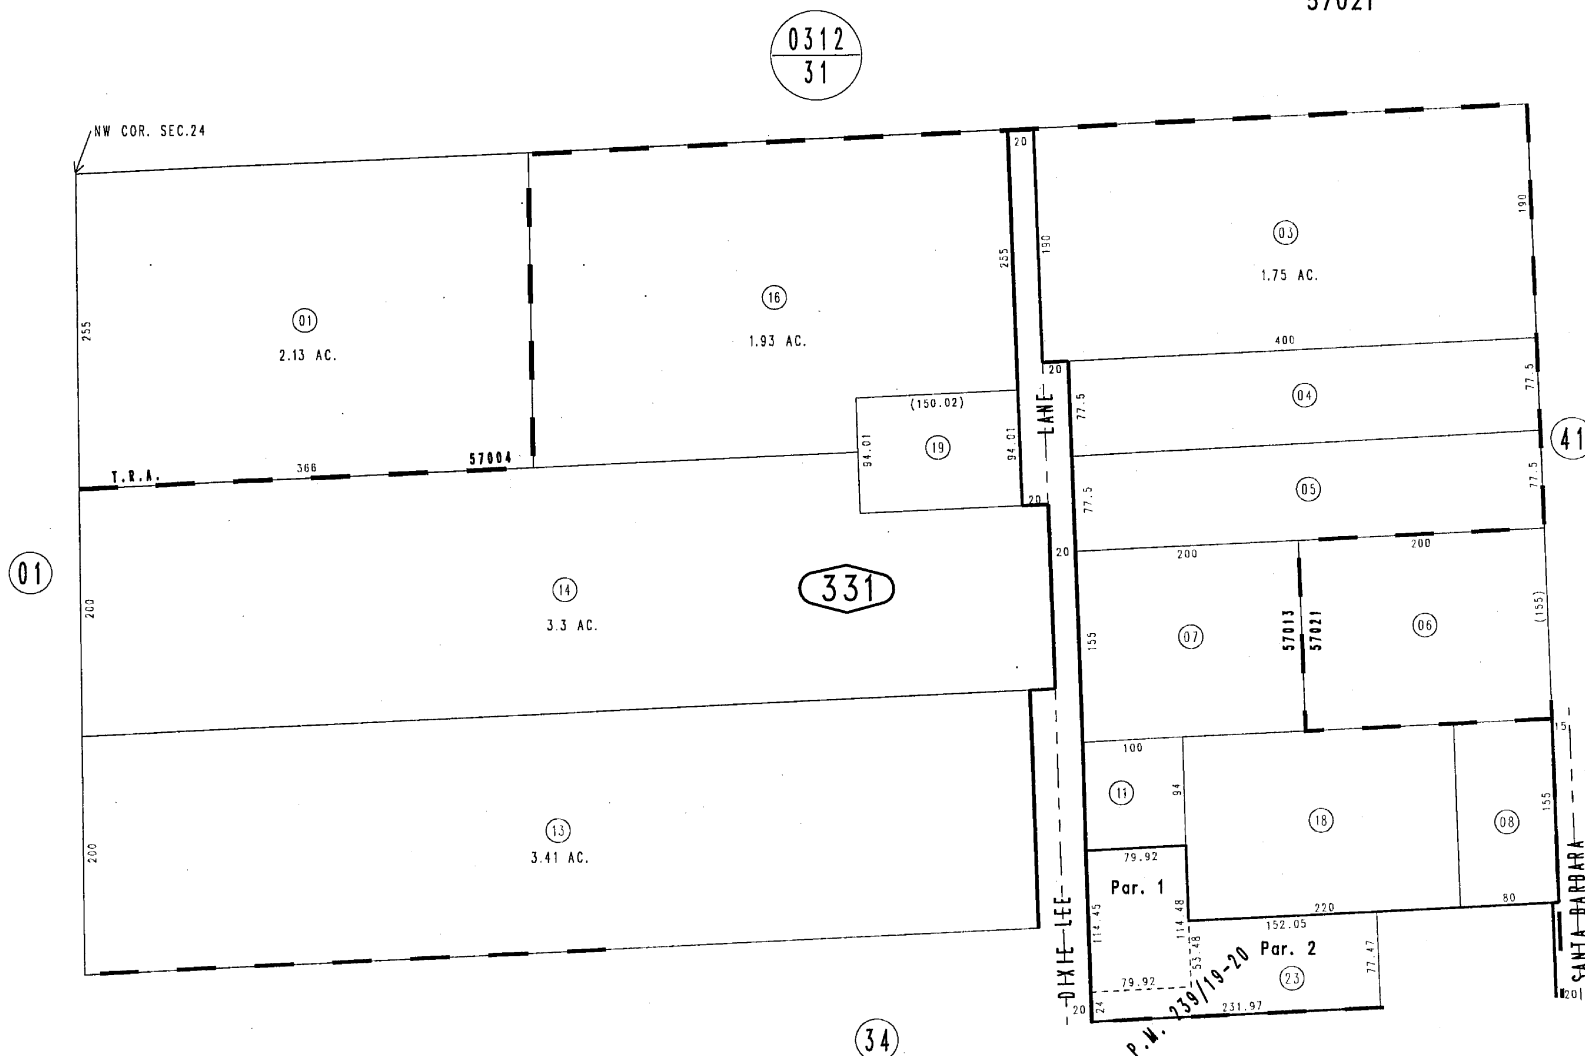

August 2004

Ptn. Parcel Map No. 17185, P.M. 239/19-20

Assessor's Map
Book 2350 Page 33
San Bernardino County

JAN 06 2015

REVISED
12/23/13 RM
11/24/14 KC


THIS MAP IS FOR THE PURPOSE
OF AD VALOREM TAXATION ONLY.



Ptn. N.W.1/4 Sec.24, T.2N.,R.1E., S.B.B.&M.
R.S. 28/50-51

Bear Valley Unified
Tax Rate Area
57004,57013
57021

2350-34

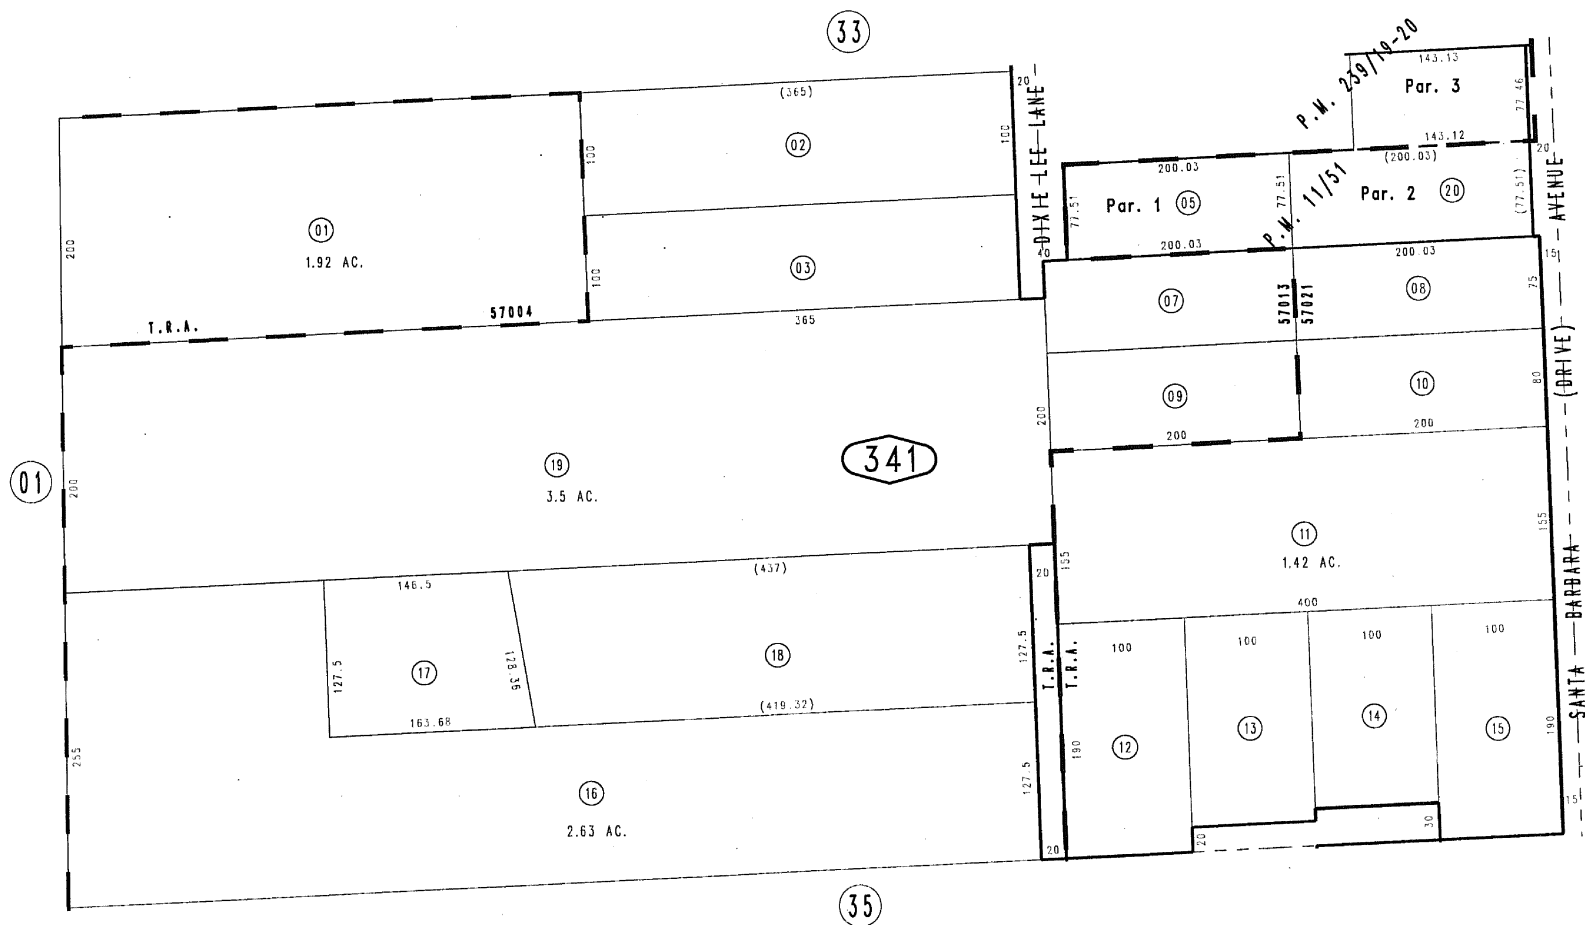

August 2004

Ptn. Parcel Map No. 17185, P.M. 239/19-20
Parcel Map No. 1326, P.M. 11/51

Assessor's Map
Book 2350 Page 34
San Bernardino County

REVISED
11/24/14 KC


THIS MAP IS FOR THE PURPOSE
OF AD VALOREM TAXATION ONLY.



Ptn. N.W.1/4 Sec.24, T.2N.,R.1E., S.B.B.&M.

Bear Valley Unified
Tax Rate Area
57013,57021

2350-35

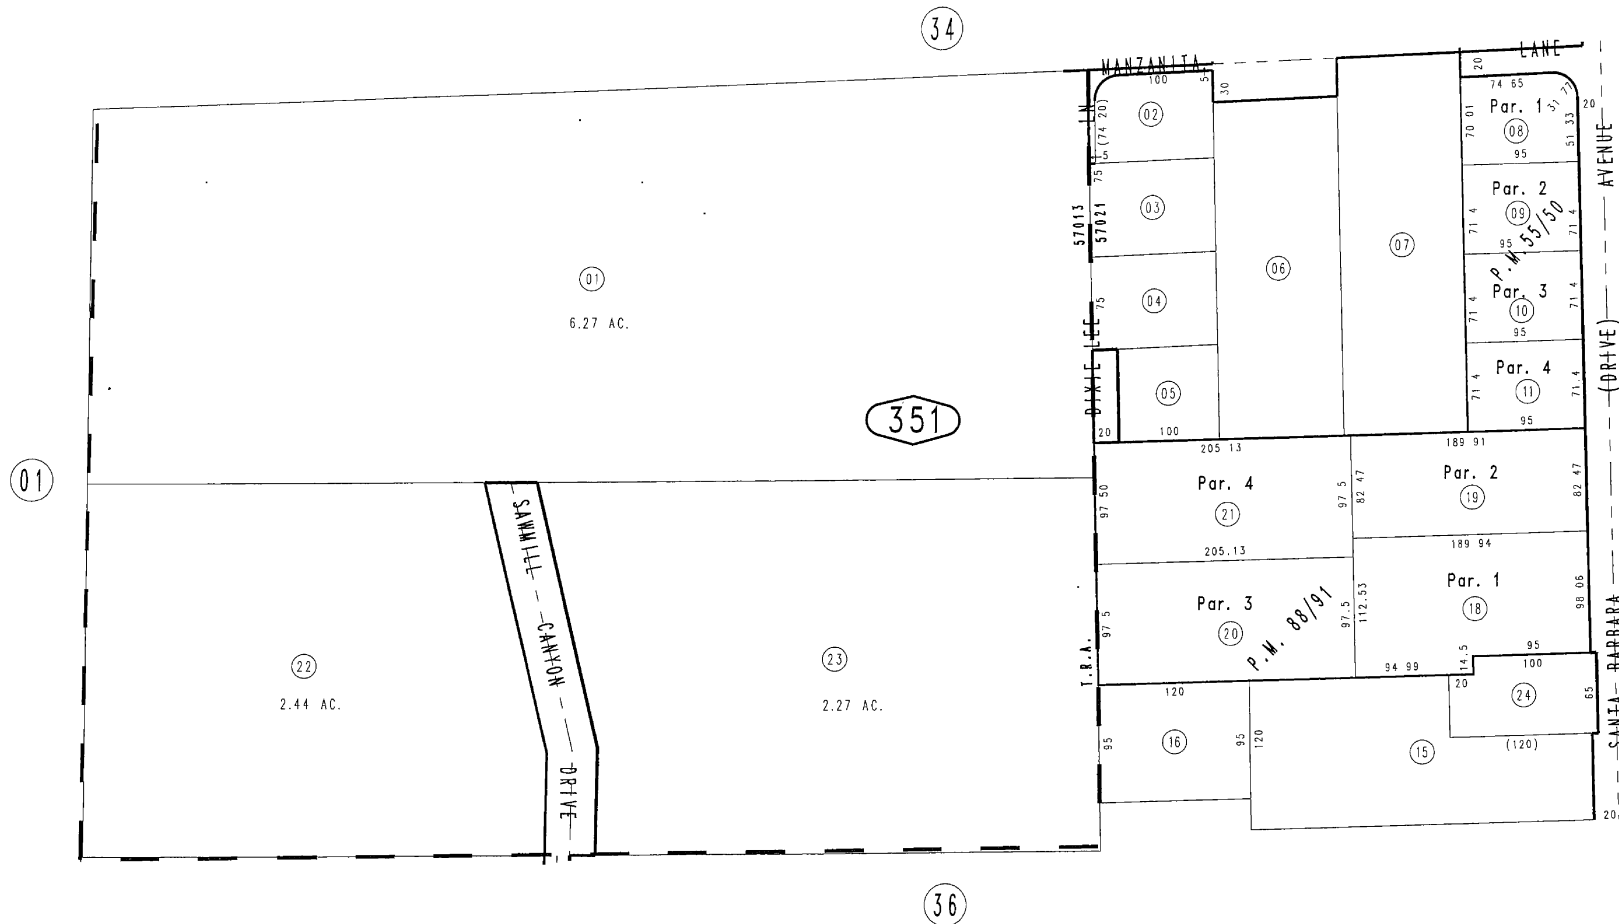

August 2004

Parcel Map No. 8237, P.M. 88/91
Parcel Map No. 5077, P.M. 55/50

Ptn. N.W.1/4, Sec. 24
T.2N., R.1E.

Assessor's Map
Book 2350 Page 35
San Bernardino County

JUN 09 2009

REVISED
11/05/08 KA
04/27/09 GL

THIS MAP IS FOR THE PURPOSE
OF AD VALOREM TAXATION ONLY.


Ptn. N.W.1/4 Sec.24, T.2N.,R.1E., S.B.B.&M.

Bear Valley Unified
Tax Rate Area
57004 57013
57021

2350-36



01

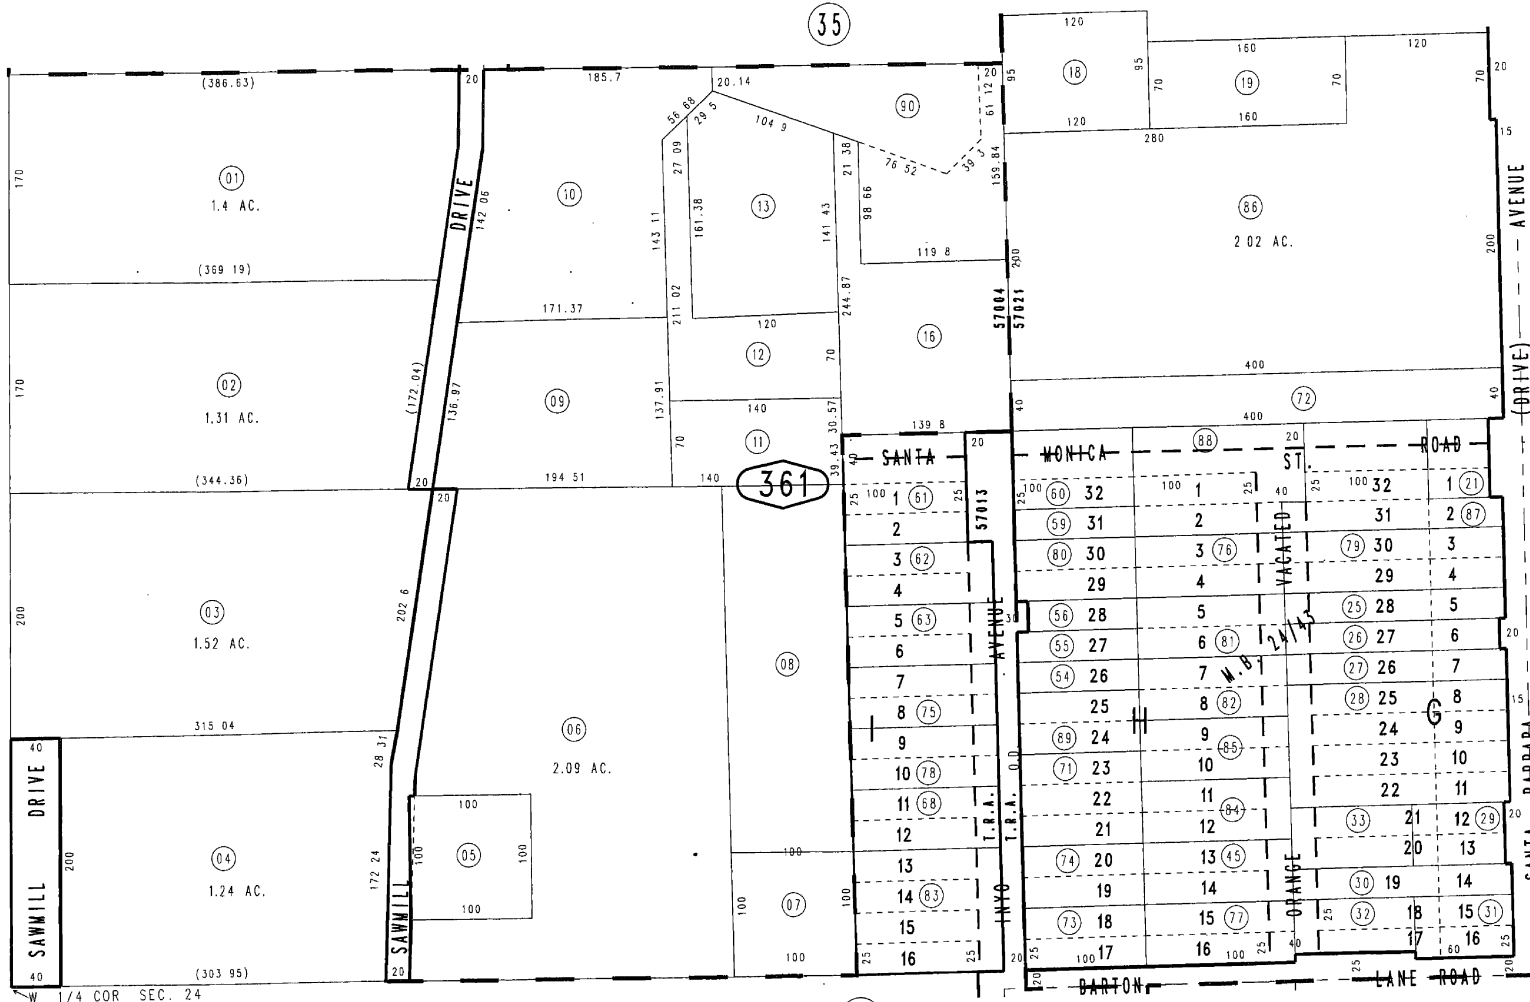

1"=100'

44

August 2004

Camp Fontenelle, M.B 24/43

Assessor's Map
Book 2350 Page 36
San Bernardino County

FEB 07 2013

REVISED
01/15/13 KA

THIS MAP IS FOR THE PURPOSE
OF AD VALOREM TAXATION ONLY.




Ptn. S.W.1/4 Sec.24, T.2N.,R.1E., S.B.B.&M.

Bear Valley Unified
Tax Rate Area
57004,57013

2350-37

1"=100'

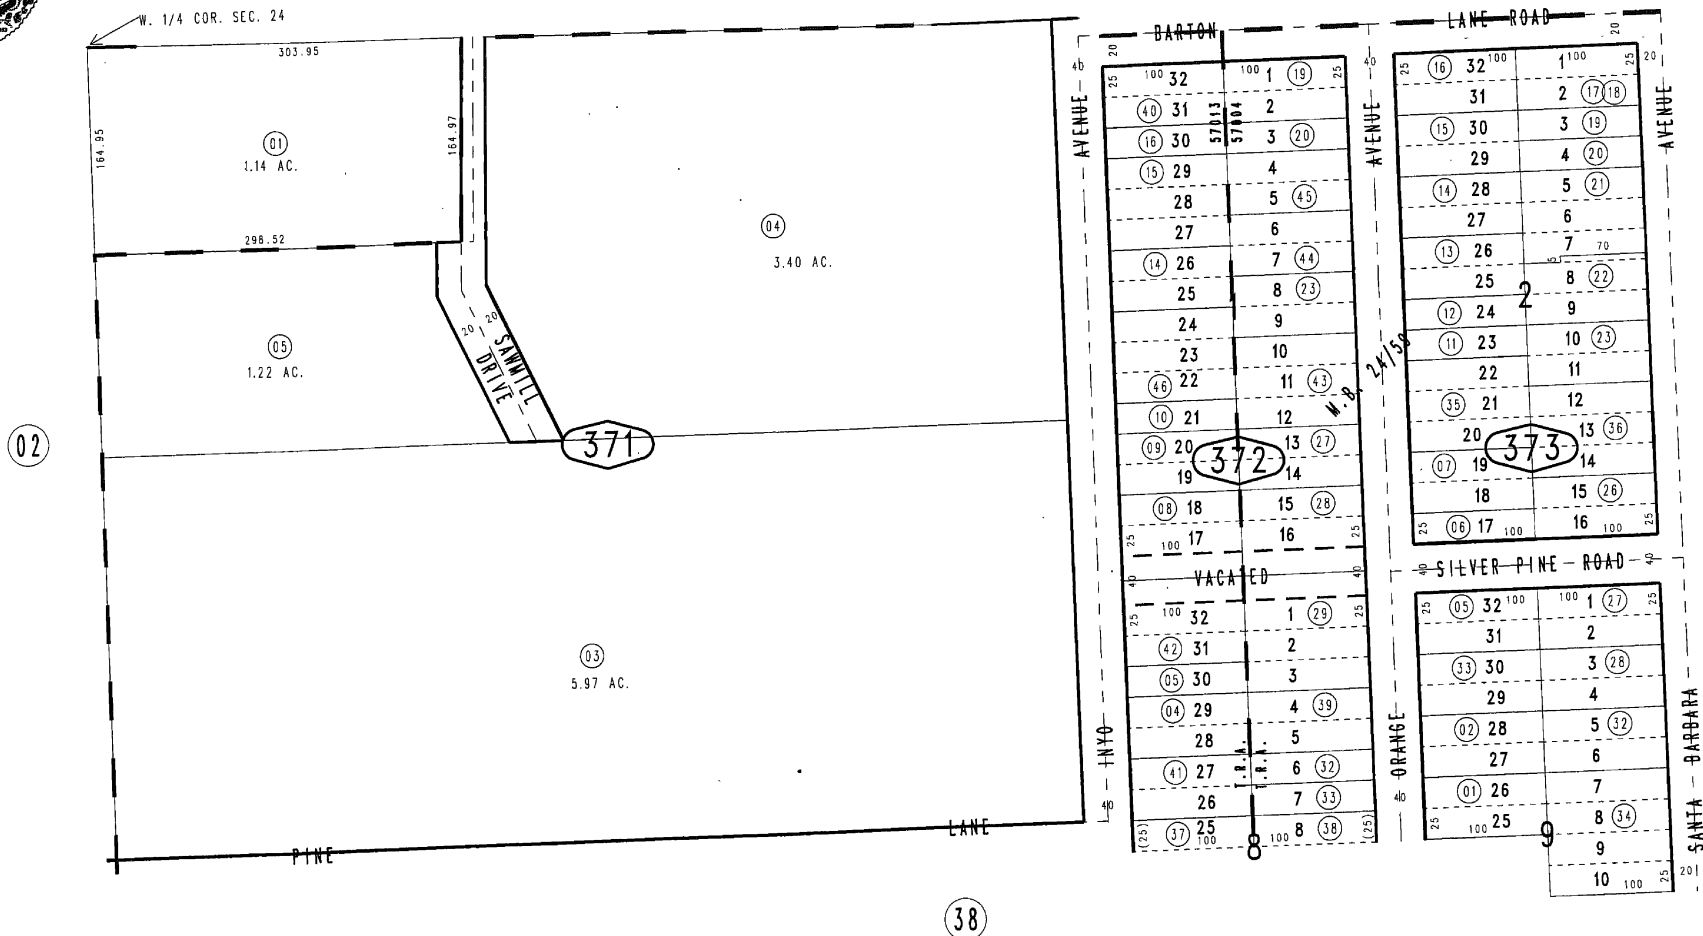

August 2004

Ptn. Big Bear Park No. 1, M.B. 24/59

Assessor's Map
Book 2350 Page 37
San Bernardino County

FEB 07 2013


REVISED
12/20/11 KA
12/26/12 KA

THIS MAP IS FOR THE PURPOSE
OF AD VALOREM TAXATION ONLY.



Ptn. S.W.1/4 Sec.24, T.2N.,R.1E., S.B.B.&M.

Bear Valley Unified 2350-38
Tax Rate Area
57004,57021
57013

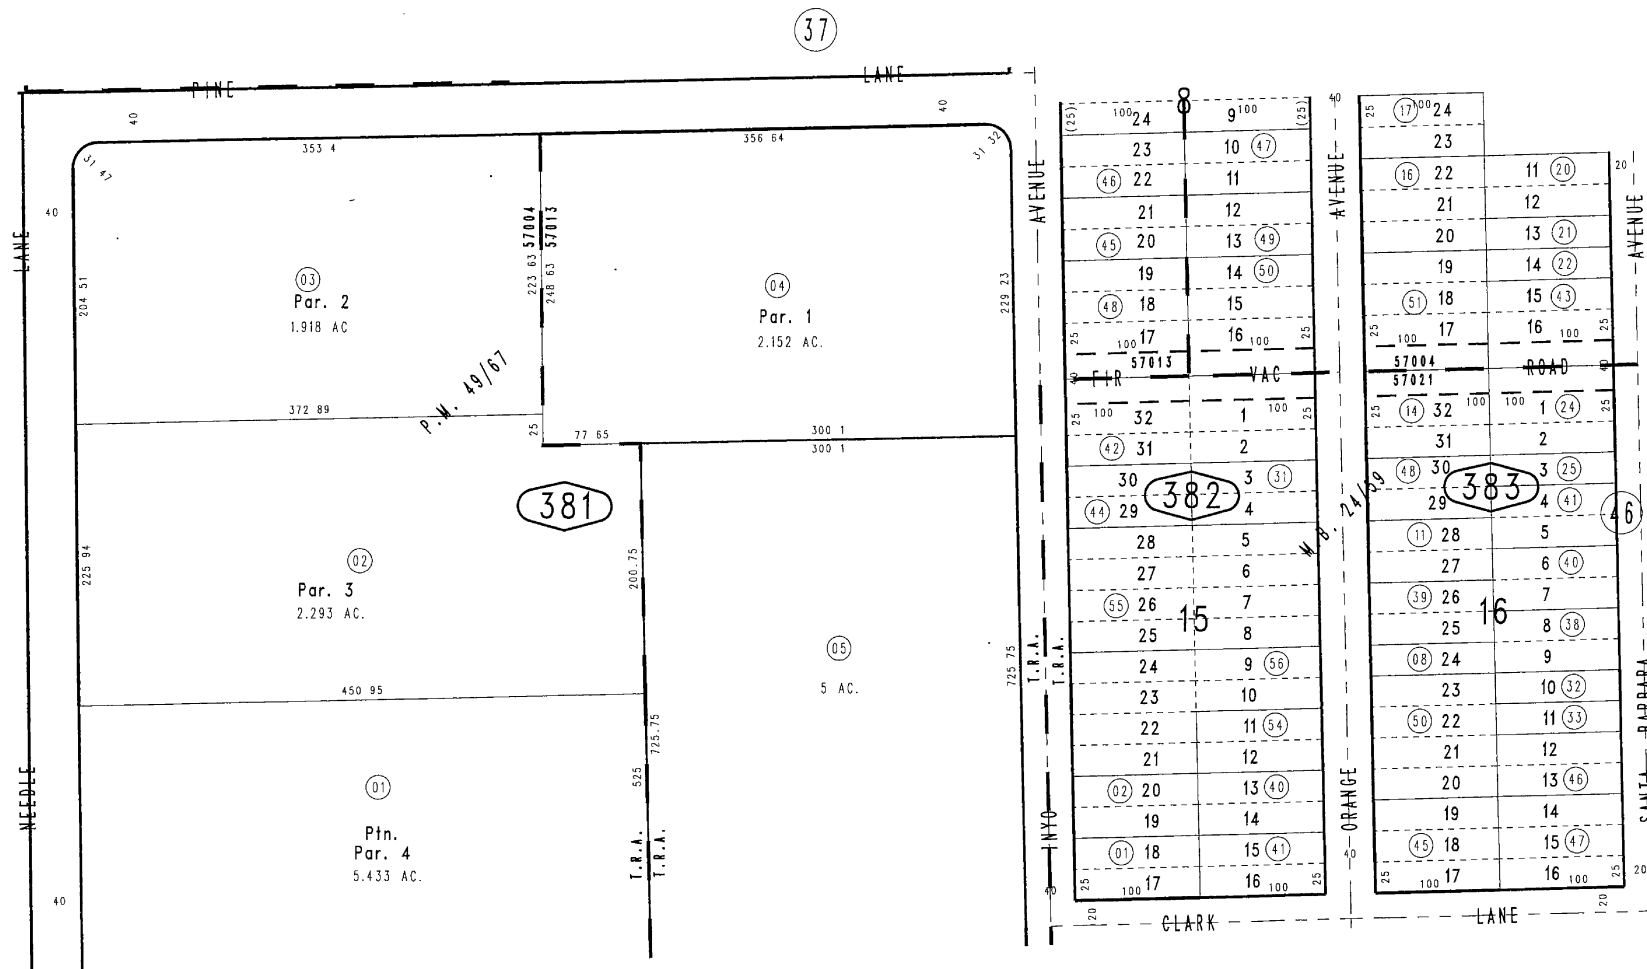

1"=100'

02

37

381

382

383

39

August 2004

Parcel Map No. 4902, P.M. 49/67
Ptn. Big Bear Park No. 1, M.B. 24/59


Assessor's Map
Book 2350 Page 38
San Bernardino County

AUG 11 2009

REVISED
04/29/09 GL
06/22/09 KA



(38)

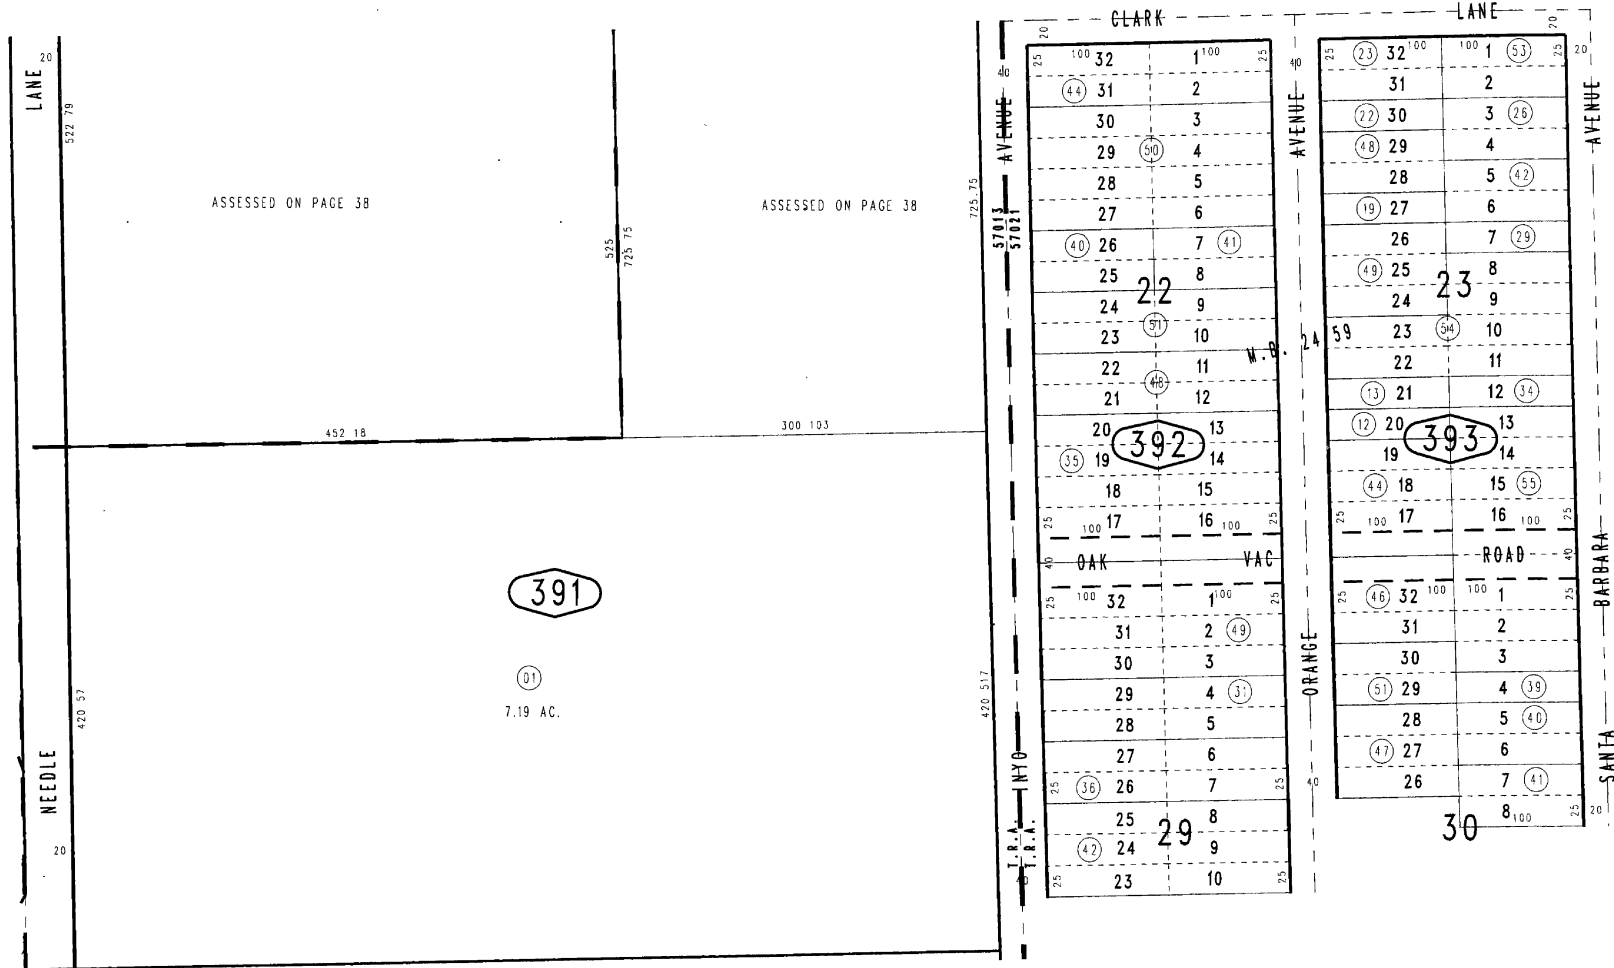

1"=100'

(47)


THIS MAP IS FOR THE PURPOSE
OF AD VALOREM TAXATION ONLY



Ptn. S.W.1/4, S.W.1/4 Sec.24, T.2N.,R.1E., S.B.B.&M.

Bear Valley Unified
Tax Rate Area
57013,57021

2350-40

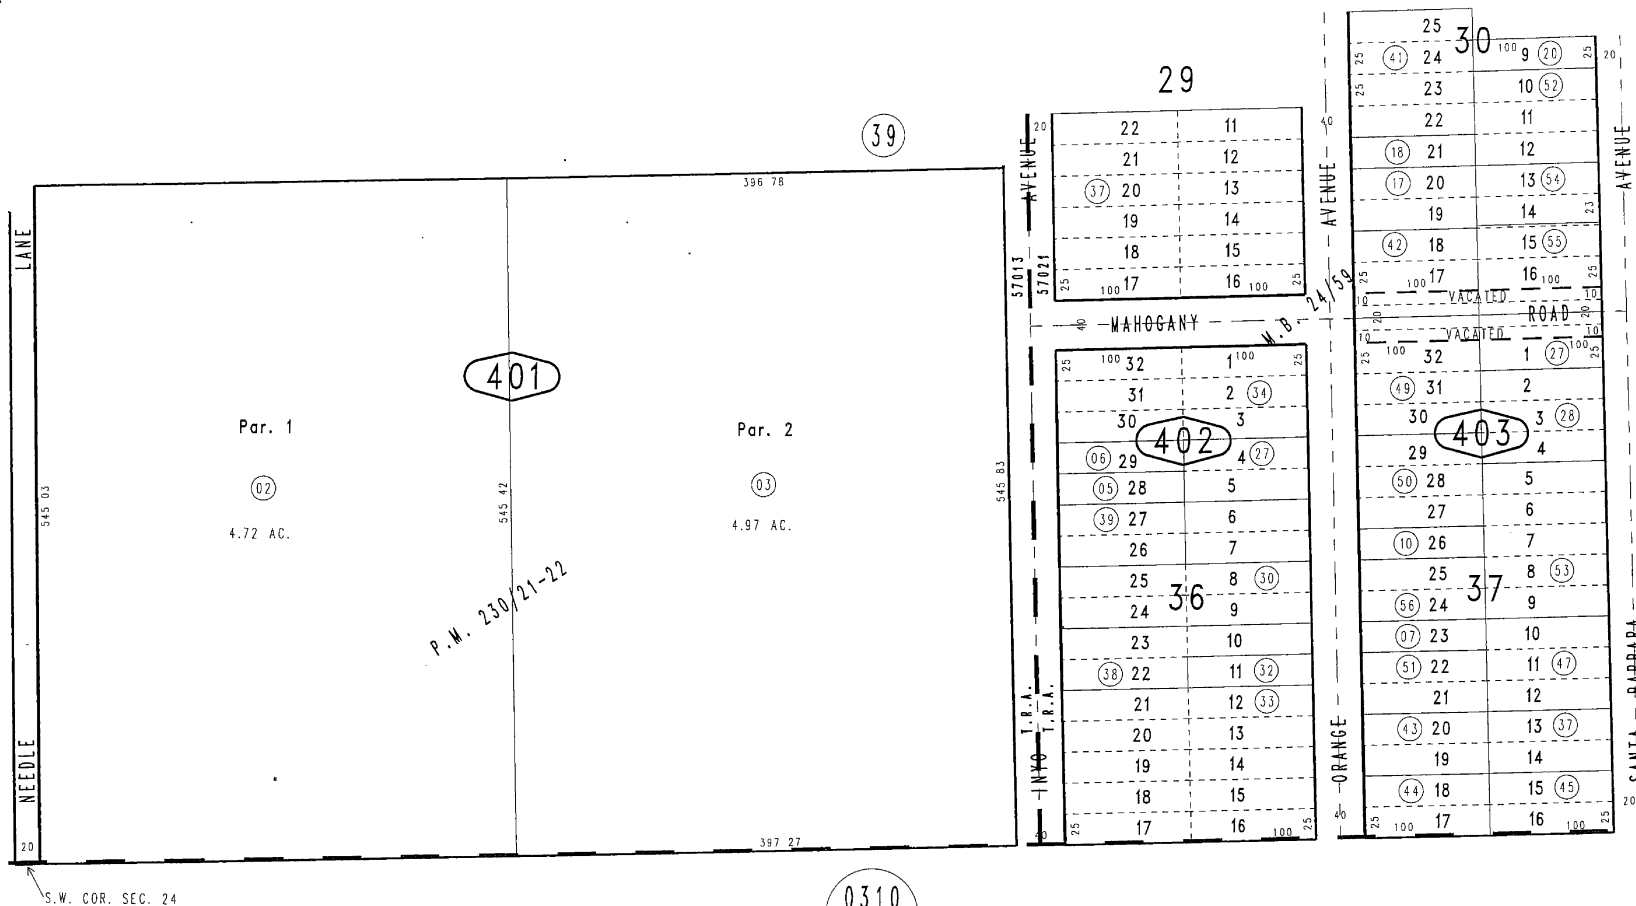

August 2004

Parcel Map No 16322, P.M. 230/21-22
Ptn. Big Bear Park No. 1, M.B. 24/59

Ptn. S.W.1/4, Sec. 24
T.2N., R.1E.

Assessor's Map
Book 2350 Page 40
San Bernardino County

JUN 09 2009


REVISED
02/07/07 LH
10/17/08 RU
04/27/09 GL

THIS MAP IS FOR THE PURPOSE
OF AD VALOREM TAXATION ONLY.



Ptn. Big Bear Pinewoods, Tract No. 2001, M.B. 29/38

Bear Valley Unified 2350-41
Tax Rate Area
57021

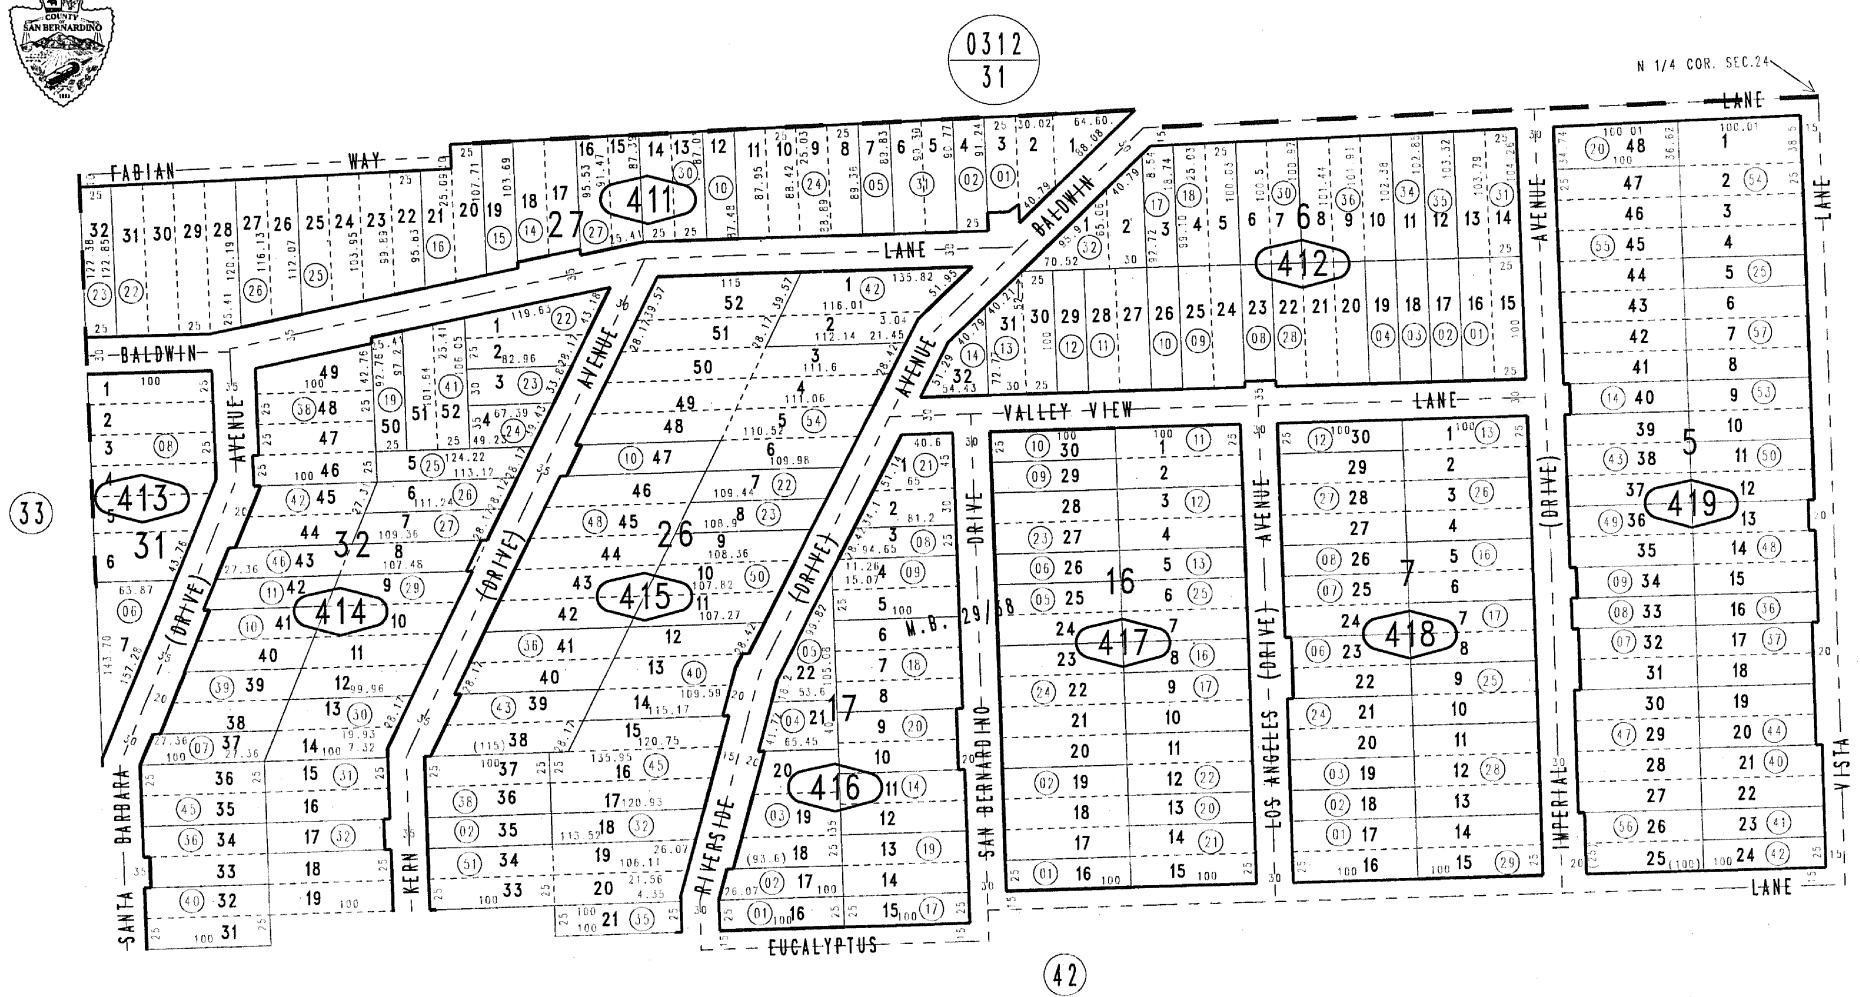


August 2004

Ptn. N.W.1/4, Sec. 24
T.2N., R.1E.

Assessor's Map
Book 2350 Page 41
San Bernardino County

DEC 03 2014

REVISED
10/29/14 KC

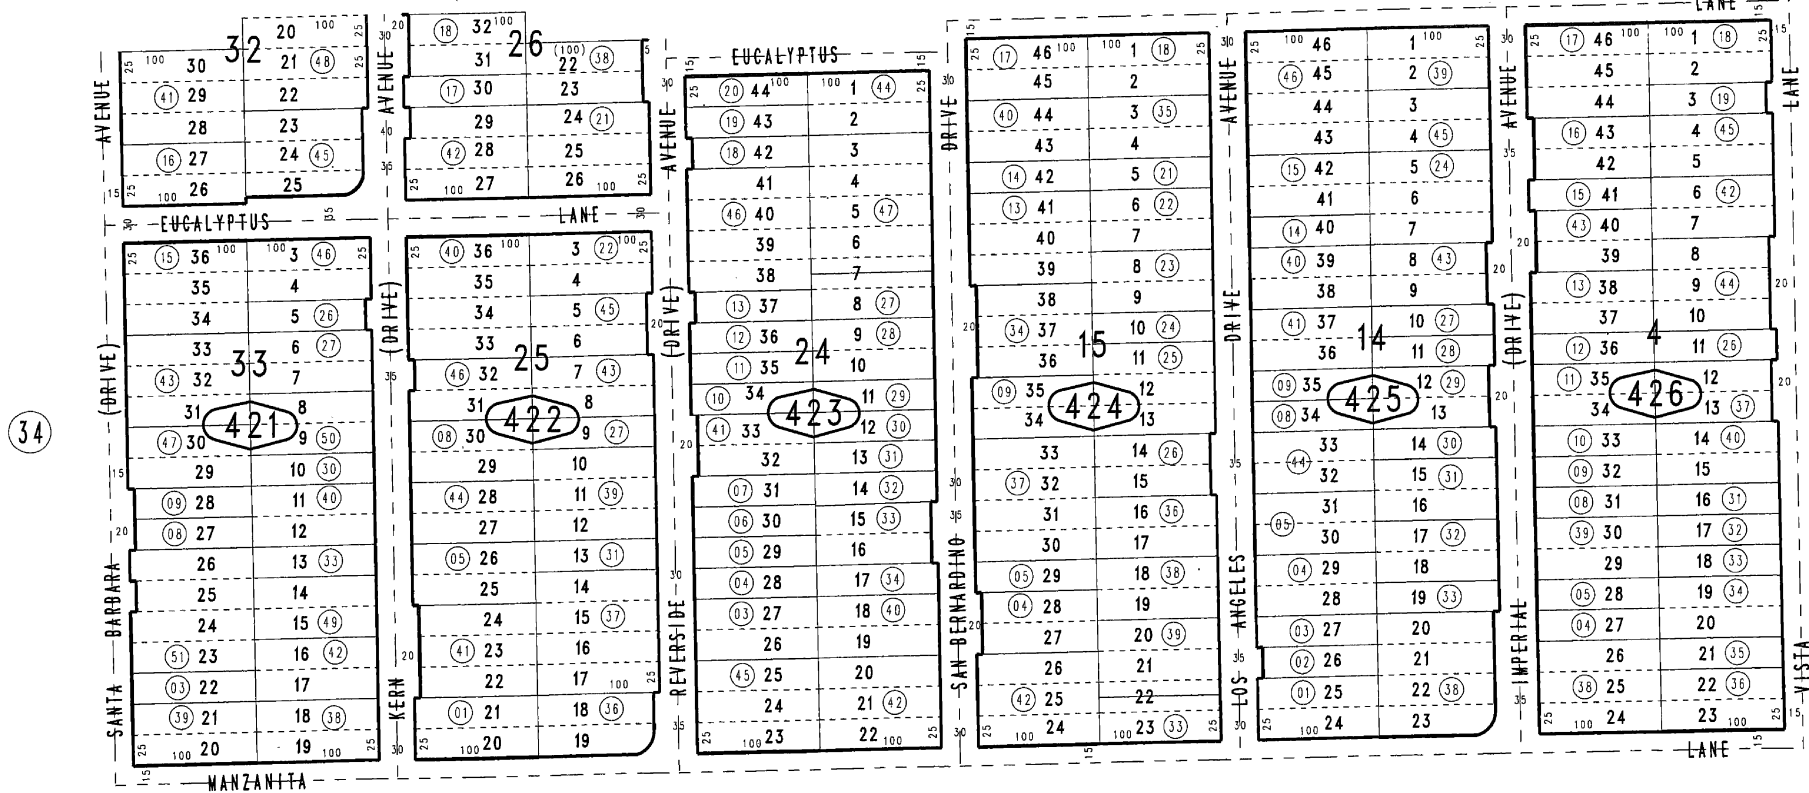

August 2004.

Ptn. N.W.1/4, Sec. 24
T.2N., R.1E.

Assessor's Map
Book 2350 Page 42
San Bernardino County


AUG 08 2012

REVISED
07/17/12 KA



42

35

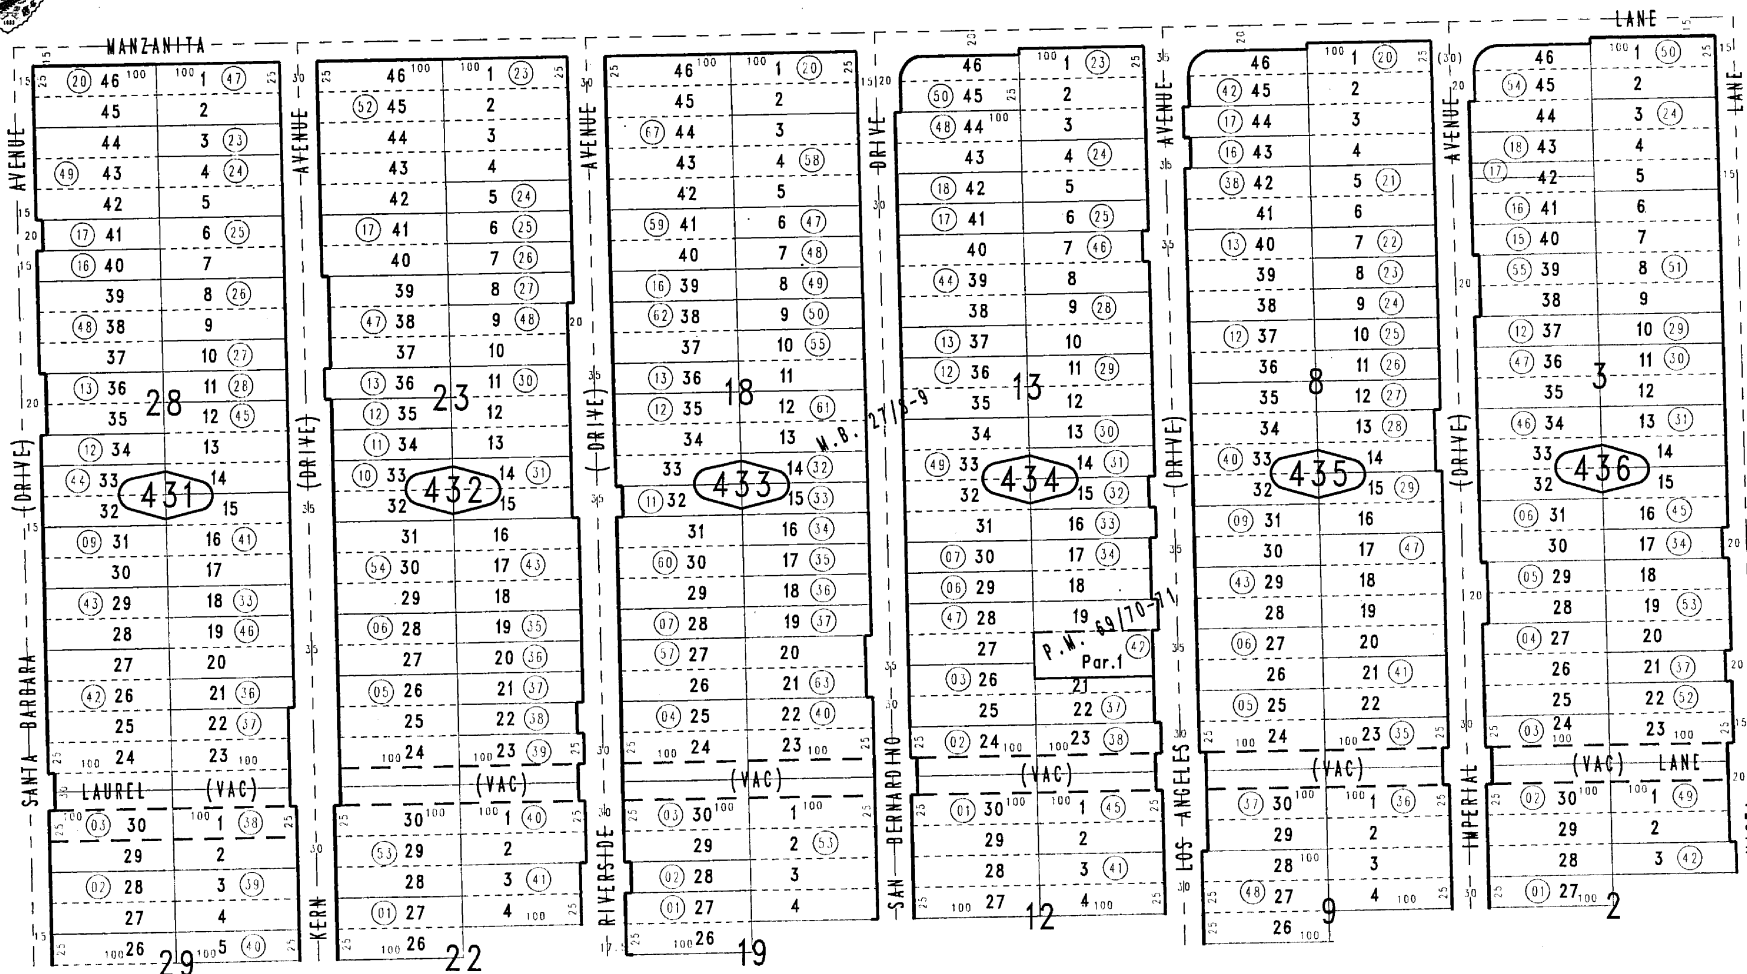

51

44

THIS MAP IS FOR THE PURPOSE
OF AD VALOREM TAXATION ONLY.



Ptn. Big Bear Pinewoods, Tract No. 1855, M.B. 27/8-9

Bear Valley Unified
Tax Rate Area
57021

2350-44

36

43

52

45


August 2004


Ptn. N.W.1/4, Sec. 24
T.2N., R.1E.

APR 08 2014

Assessor's Map
Book 2350 Page 44
San Bernardino County

REVISED
08/08/13 RM
03/19/14 RM

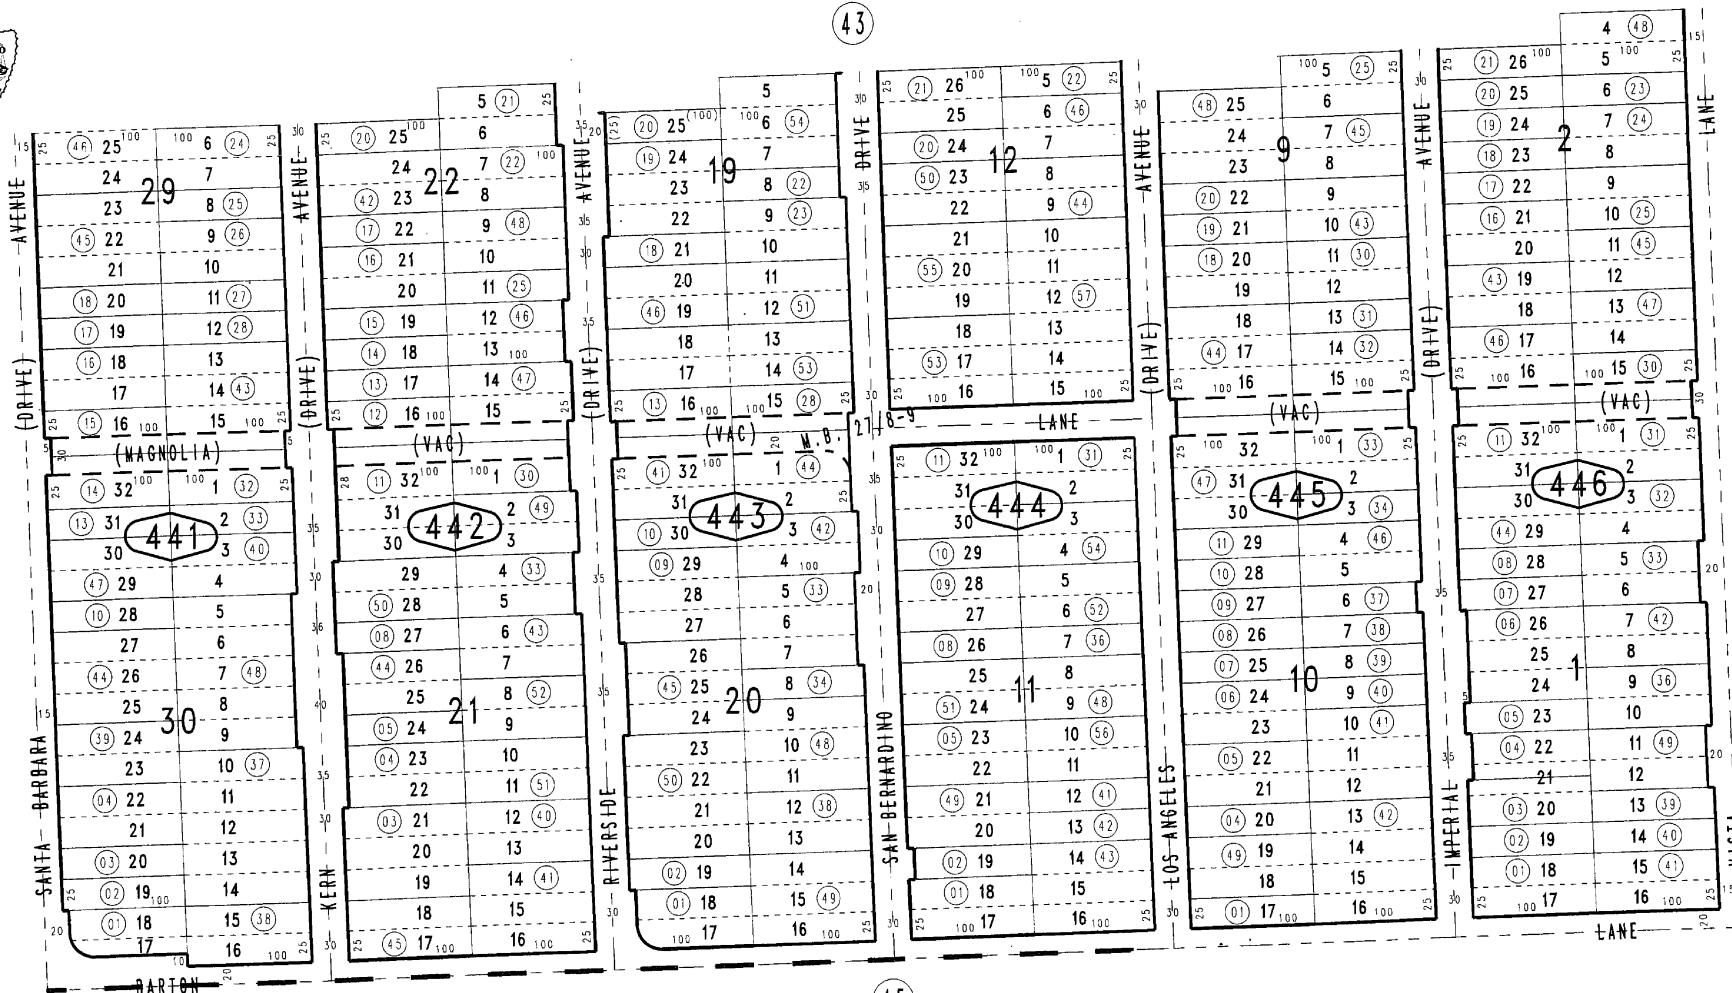

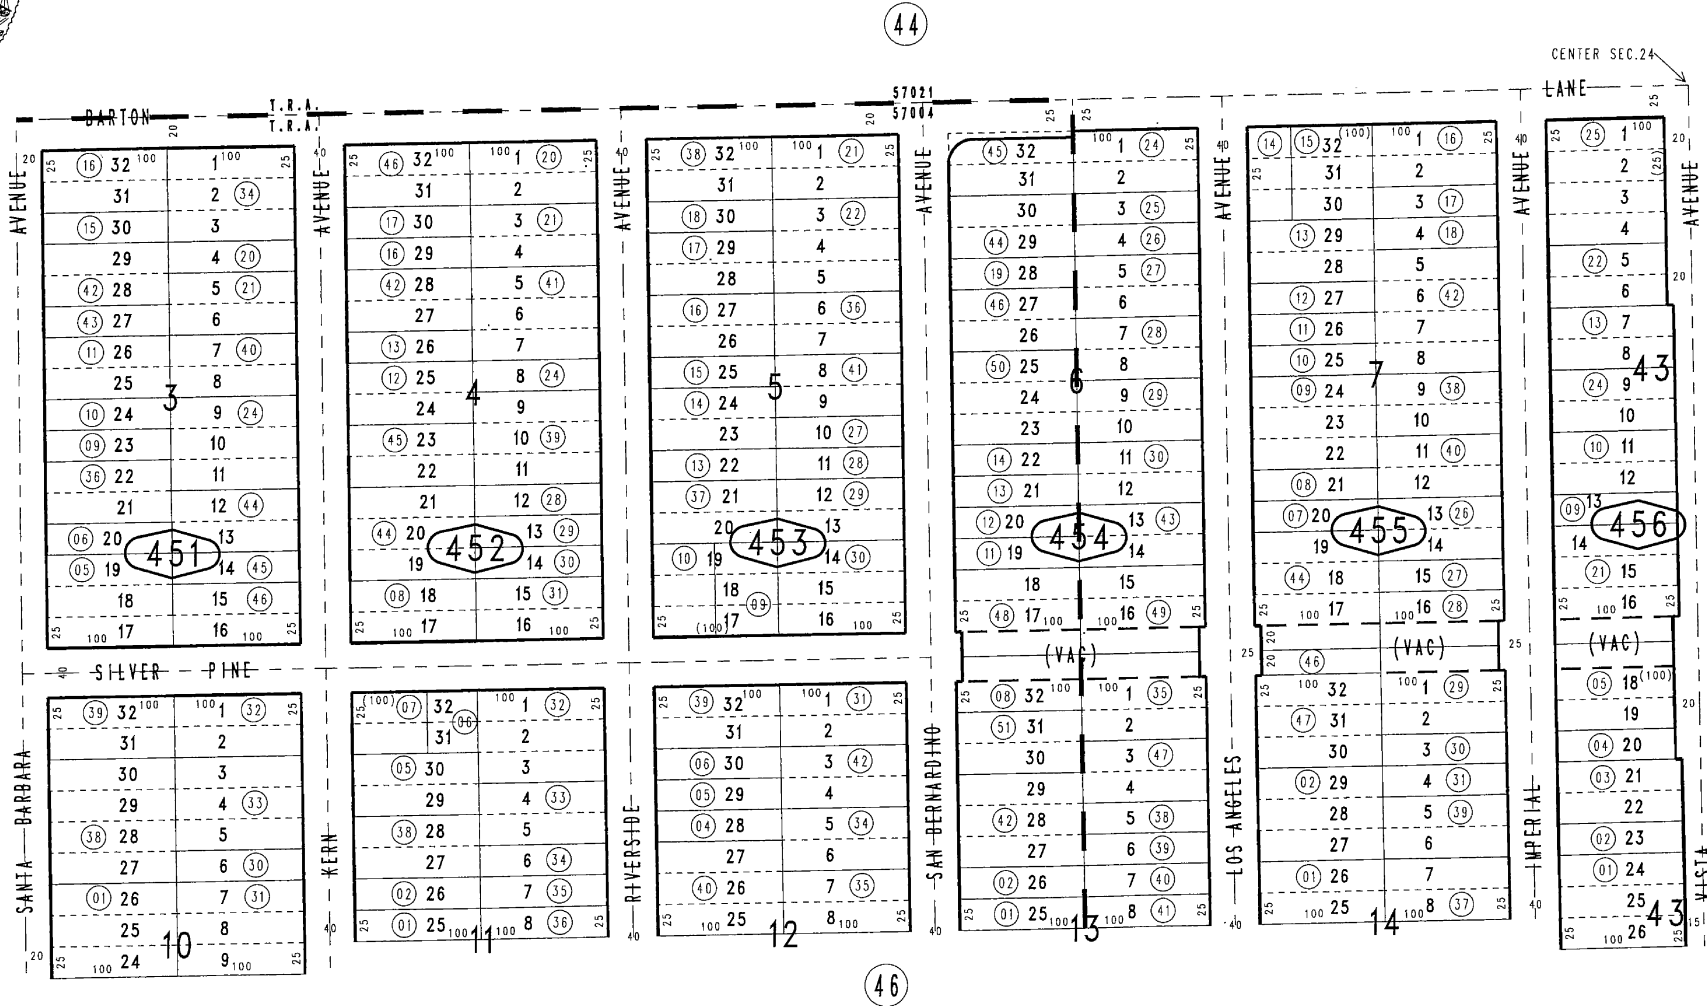

1"=100'

53

JUN 07 2010

REVISED
04/27/10 RM



1"=100'

54

38


47


August 2004

Ptn. S.W.1/4, Sec. 24
T.2N., R.1E.

Assessor's Map
Book 2350 Page 46
San Bernardino County

REVISED
01/26/05 LH
03/13/06 GL
07/13/06 GW

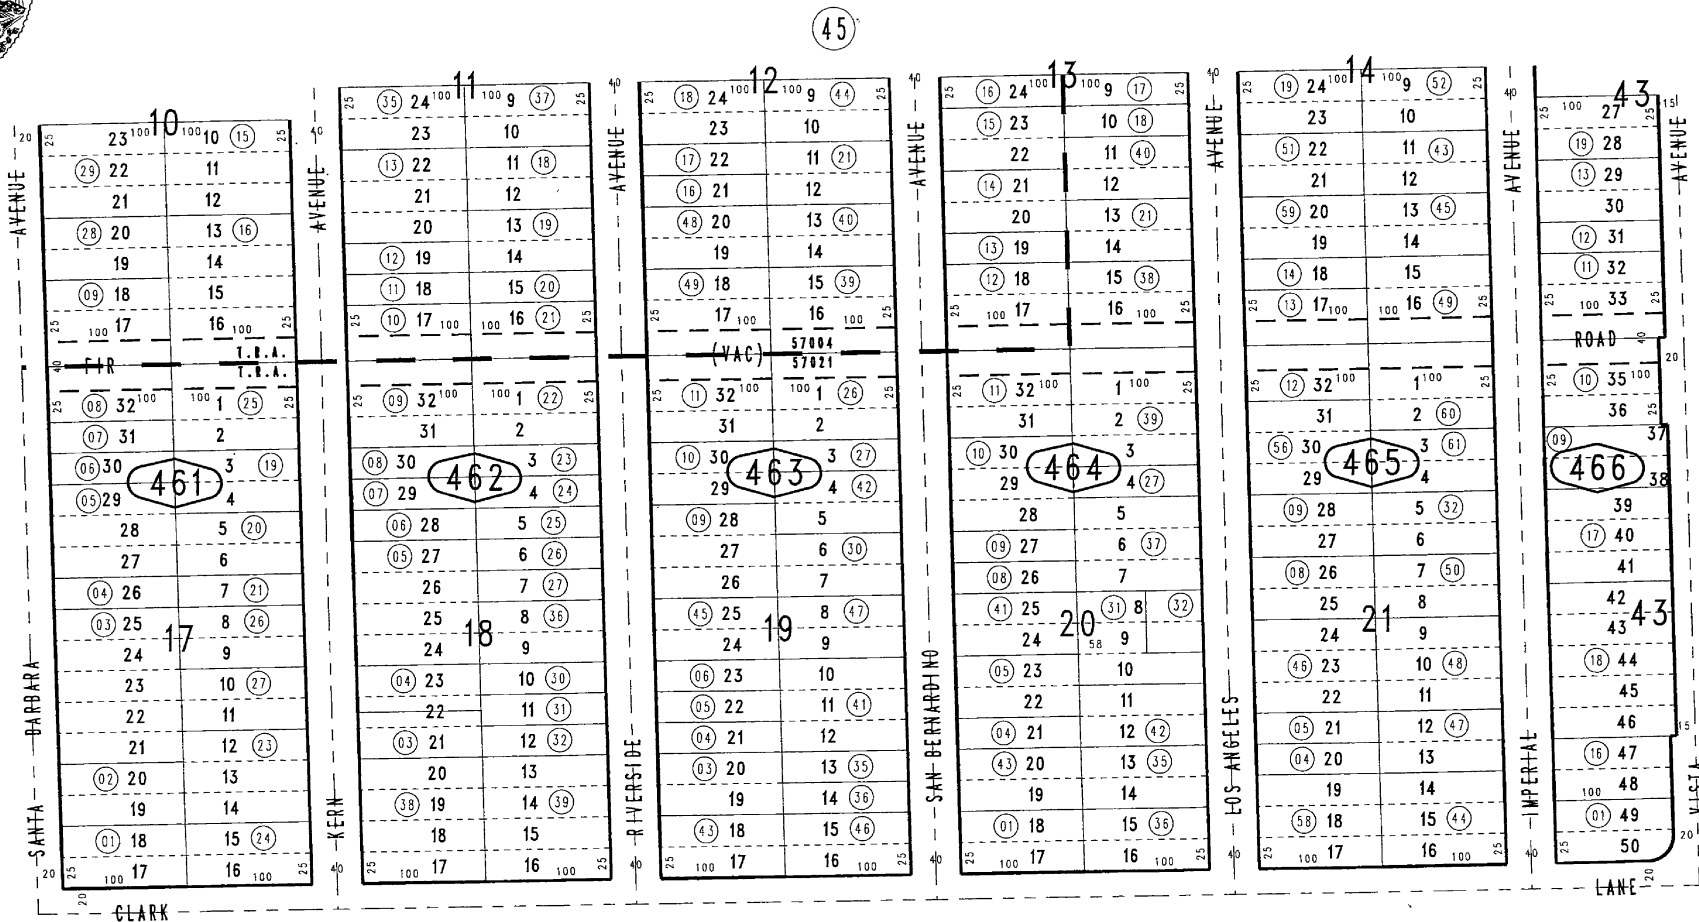

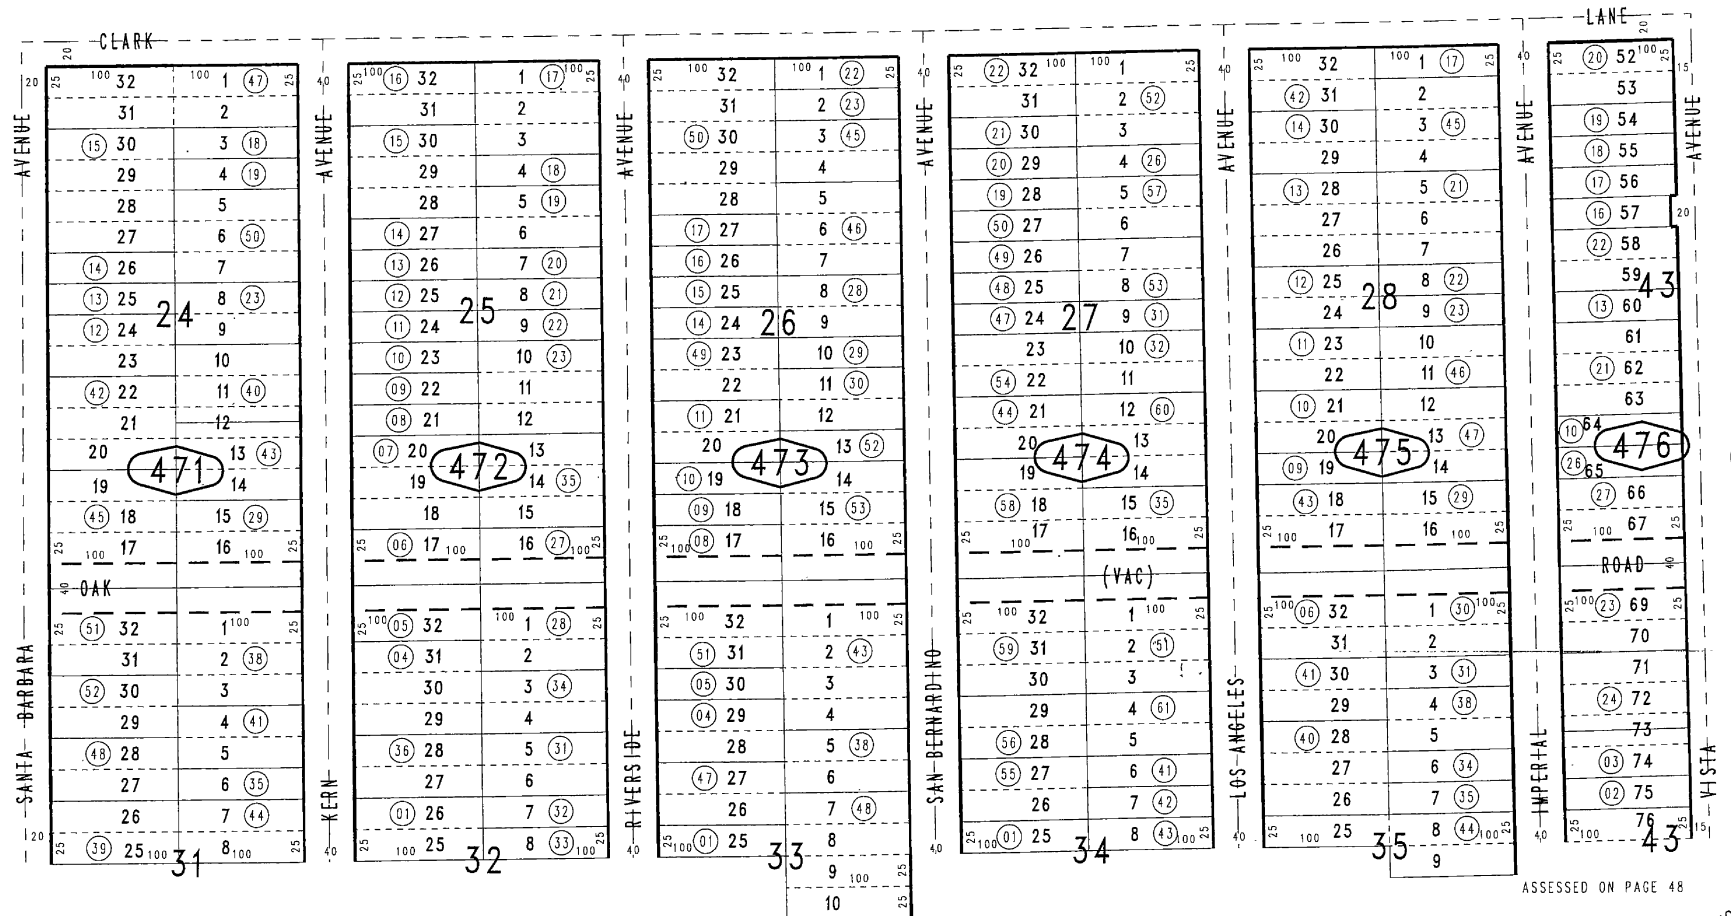

ASSESSED ON PAGE 48

MAY 11 2010

2350-48




SEP 08 2014
REVISED
11/13/13 RM
08/18/14 RM



Ptn. Big Bear Pines, Unit No. 2
Tract No. 1766, M.B. 25/73-74

Bear Valley Unified
Tax Rate Area
57021

2350-49

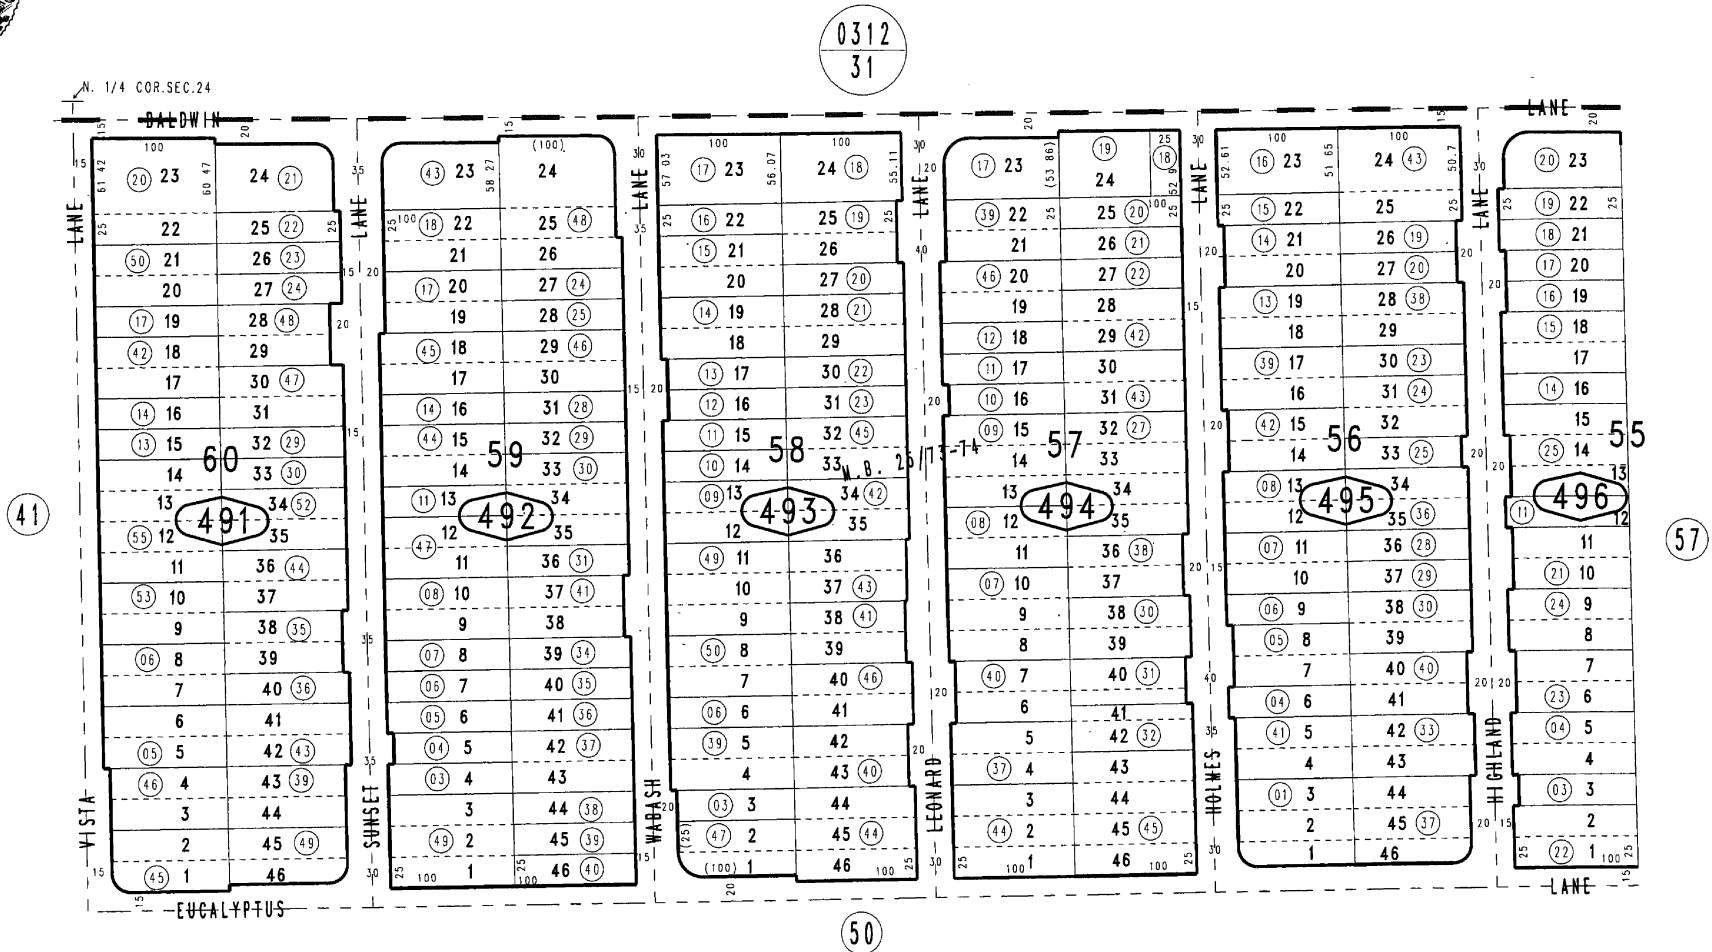

August 2004

Ptn. N.E.1/4, Sec. 24
T.2N., R.1E.

OCT 09 2013
Assessor's Map
Book 2350 Page 49
San Bernardino County

REVISED
09/10/13 KC




Ptn. Big Bear Pines, Unit No. 2
Tract No. 1766, M.B. 25/73-74

Bear Valley Unified
Tax Rate Area
57021

2350-50

1"=100'

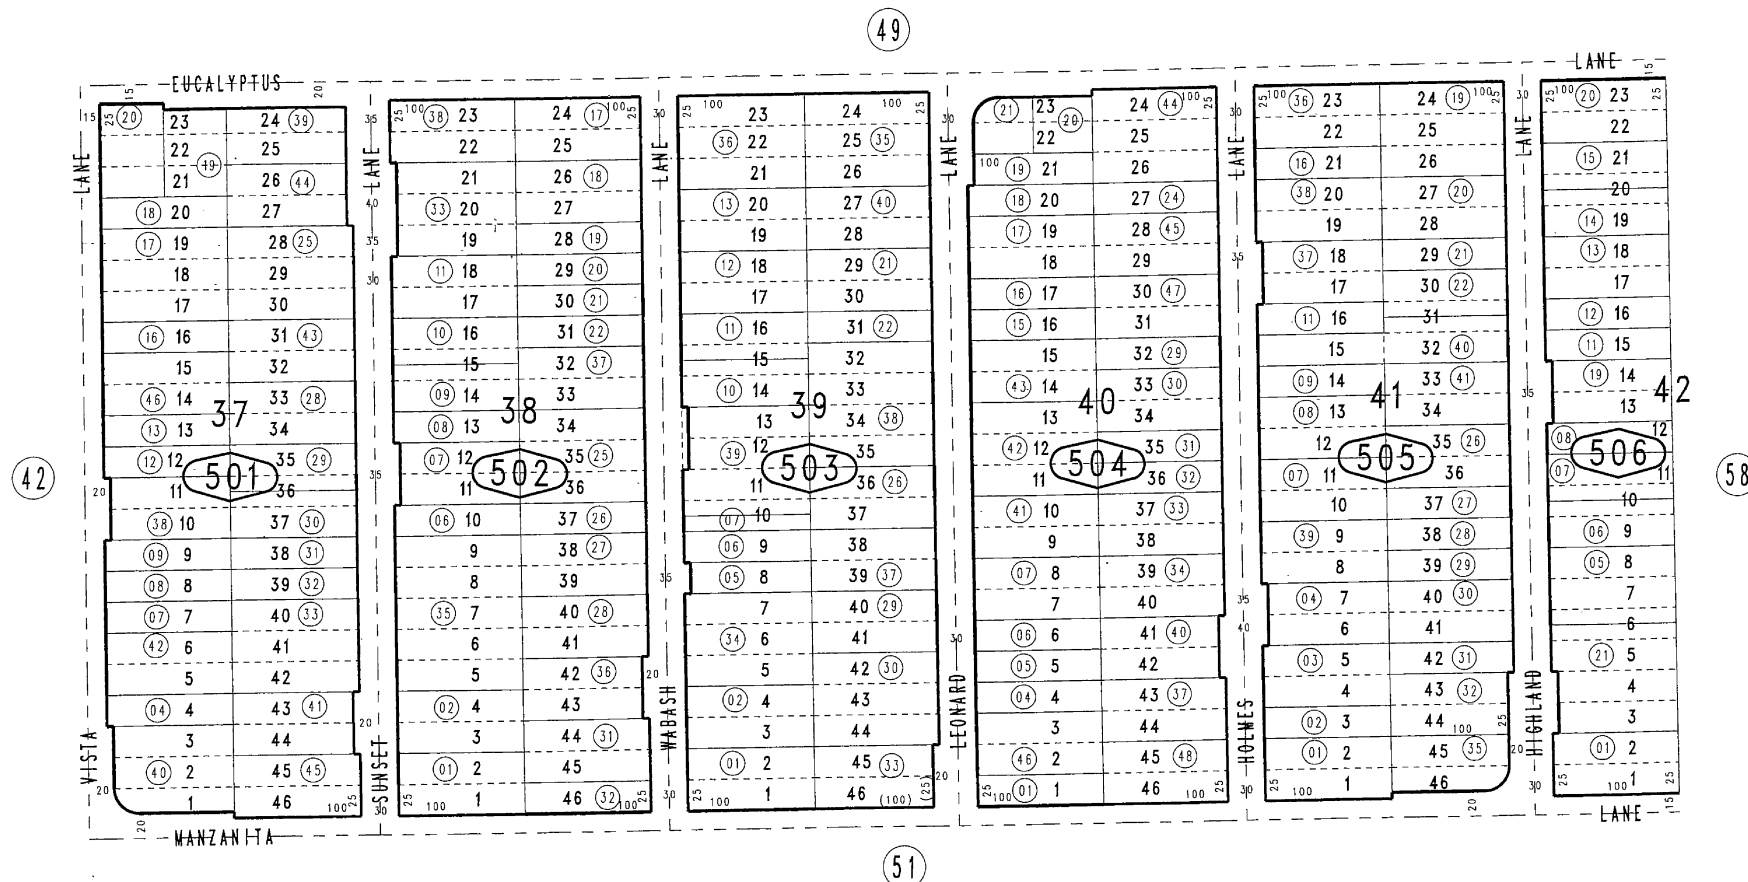

August 2004

Ptn. N.E.1/4, Sec. 24
T.2N., R.1E.

Assessor's Map
Book 2350 Page 50
San Bernardino County

MAY 11 2010

REVISED
02/04/08 KA
05/20/08 RU
06/09/08 KA
07/30/08 TY
02/27/09 TY
02/11/10 KA


THIS MAP IS FOR THE PURPOSE
OF AD VALOREM TAXATION ONLY.



Ptn. Big Bear Pines, Unit No. 1
Tract No. 1754, M.B. 25/52-53

Bear Valley Unified
Tax Rate Area
57021

2350-51

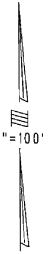

August 2004

Ptn. N.E.1/4, Sec. 24
T.2N., R.1E.

Assessor's Map
Book 2350 Page 51
San Bernardino County

REVISED
05/06/13 KA


THIS MAP IS FOR THE PURPOSE
OF AD VALOREM TAXATION ONLY.

Ptn. Big Bear Pines, Unit No. 1
Tract No. 1754, M.B. 25/52-53

Bear Valley Unified
Tax Rate Area
57021

2350-52

BILL POSTMUS, Assessor

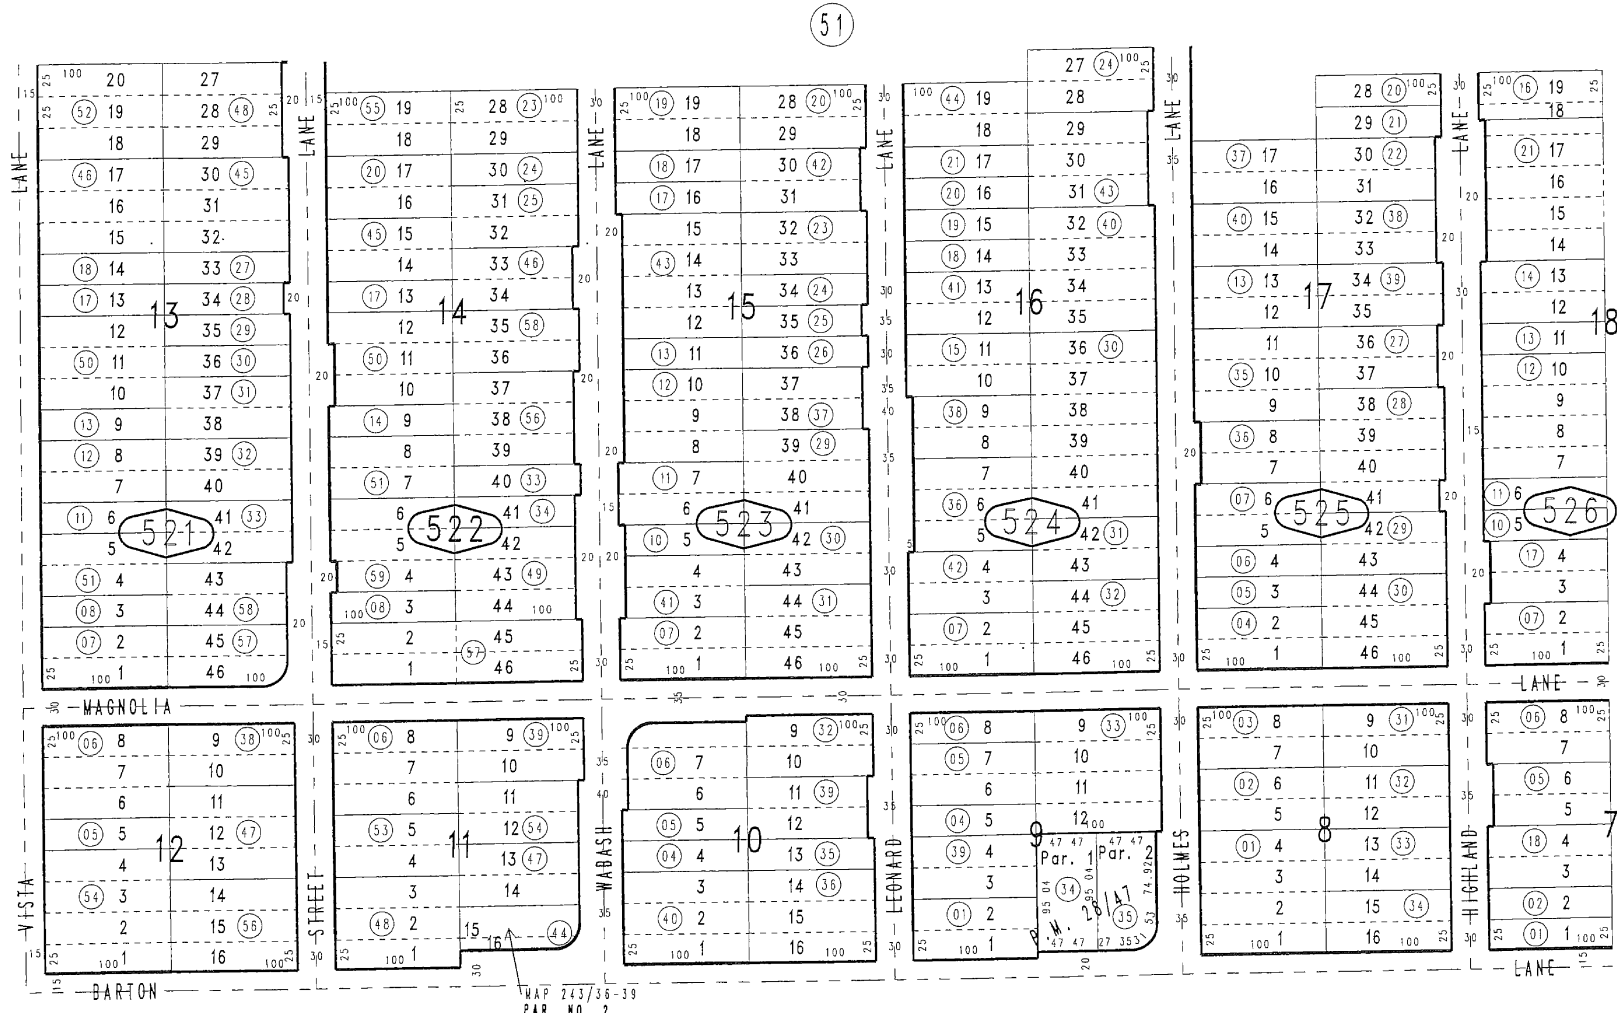

MAP 243/36-39
PAR. NO. 2

August 2004

Parcel Map No. 2775, P.M. 28/47

Ptn. N.E.1/4, Sec. 24
T.2N., R.1E.

Assessor's Map
Book 2350 Page 52
San Bernardino County

FEB 11 2009

REVISED
11/29/07 TY
04/01/08 KA
09/02/08 TY
09/10/08 KA
09/30/08 KA
12/05/08 RU

2350-53

~~1 - - BARTON~~

(52)

20

AVENUE

-WISHA-

1

—LANE—

135NARS

SNAS - (30

(3.03)

— — — LAN —

WABASH

5 1
(36

11

—LANE

—FONARD—

20

~~— LANE~~

LA
(30)

WLAND

15

1" = 100'

45


61

54

REVISED

REVISED
06/07/11 LH

Assessor's Map
Book 2350 Page 53
San Bernardino County

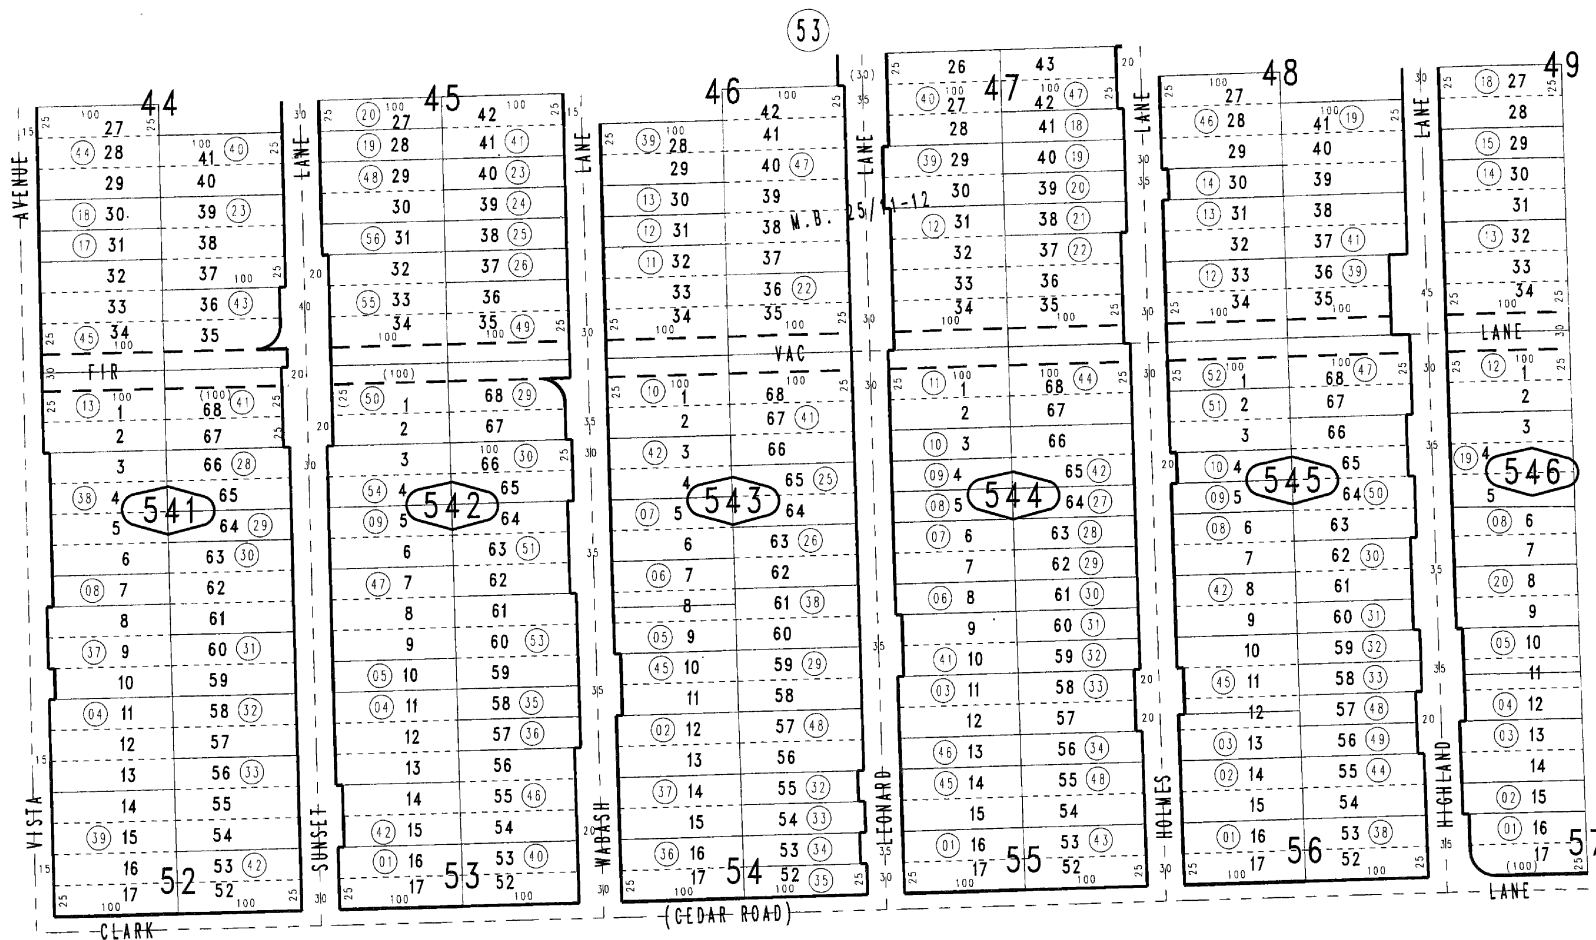

THIS MAP IS FOR THE PURPOSE
OF AD VALOREM TAXATION ONLY.



Ptn. Big Bear Highlands, M.B. 25/11-12

Bear Valley Unified 2350-55
Tax Rate Area
57021

1"=100'

47

54

63

65

56

64

63

62

61

60

August 2004

Ptn. S.E.1/4, Sec. 24
T.2N., R.1E.

APR 08 2014
Assessor's Map
Book 2350 Page 55
San Bernardino County

REVISED
03/19/14 RM

THIS MAP IS FOR THE PURPOSE
OF AD VALOREM TAXATION ONLY.




Ptn. Big Bear Highlands, M.B. 25/11-12

Bear Valley Unified
Tax Rate Area
57021

2350-56

1"=100'

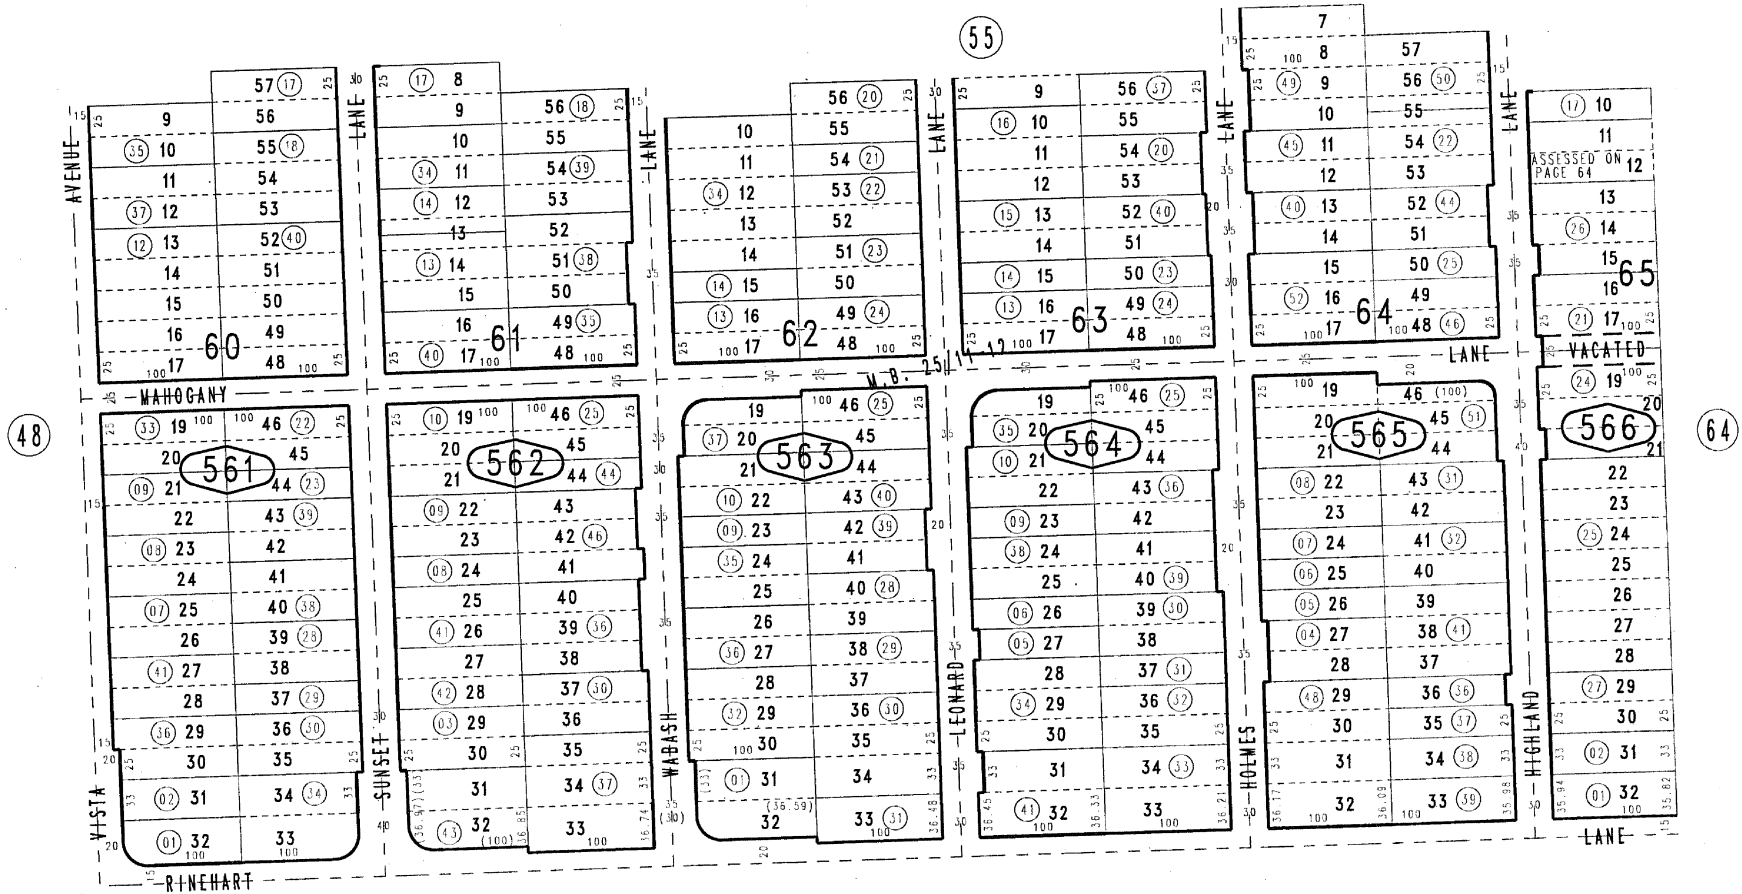

S.1/4 COR. SEC. 24

0310
31

August 2004

Ptn. S.E.1/4, Sec. 24
T.2N., R.1E.

Assessor's Map
Book 2350 Page 56
San Bernardino County

APR 06 2015

REVISED
02/20/15 GW

THIS MAP IS FOR THE PURPOSE
OF AD VALOREM TAXATION ONLY.




Ptn. Big Bear Pines, Unit No. 2
Tract No. 1766, M.B. 25/73-74

Bear Valley Unified
Tax Rate Area
57004 57021

2350-57

N.E. COR SEC 24

1"=100'

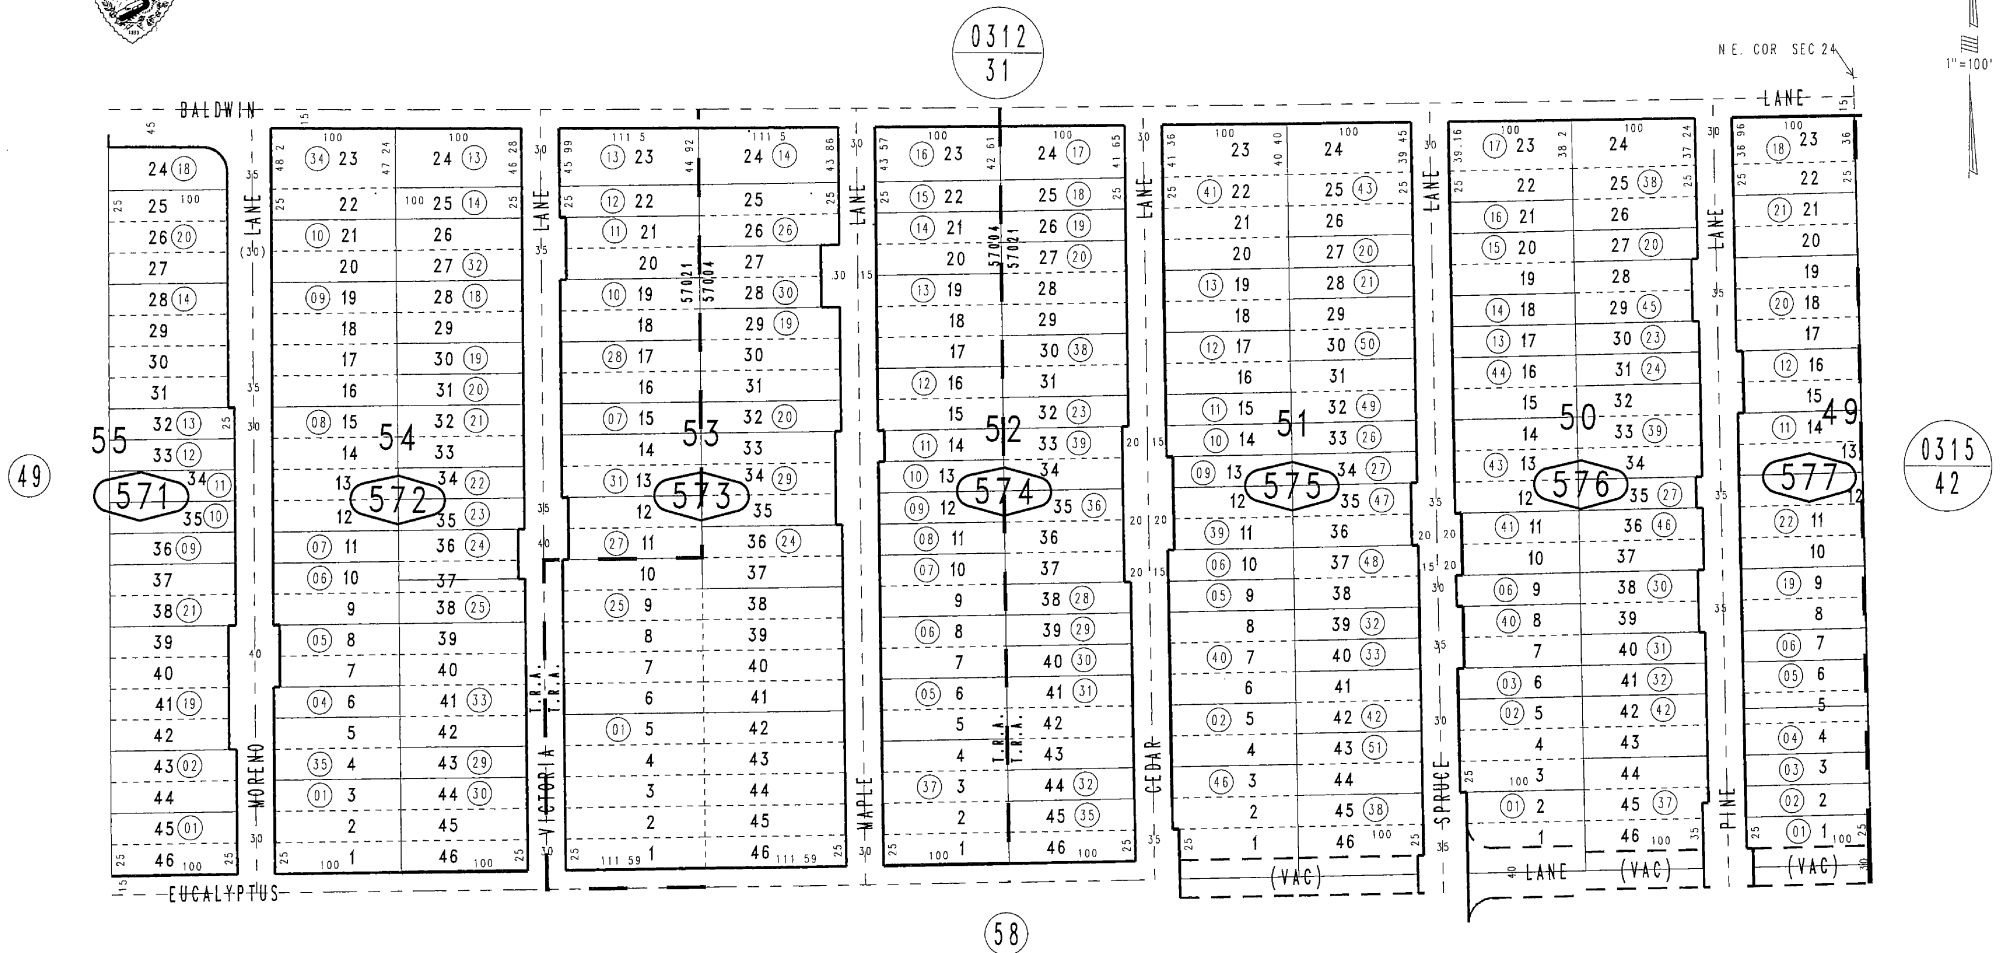

August 2004

Ptn. N.E.1/4, Sec. 24
T.2N., R.1E.

Assessor's Map
Book 2350 Page 57
San Bernardino County

JUN 09 2009

REVISED
10/16/07 RM
01/17/08 KA
03/03/08 KA
12/17/08 KA
04/27/09 GL



THIS MAP IS FOR THE PURPOSE
OF AD VALOREM TAXATION ONLY.



Ptn. Big Bear Pines, Unit No. 2
Tract No. 1766, M.B. 25/73-74

Bear Valley Unified
Tax Rate Area
57004,57021

2350- 58

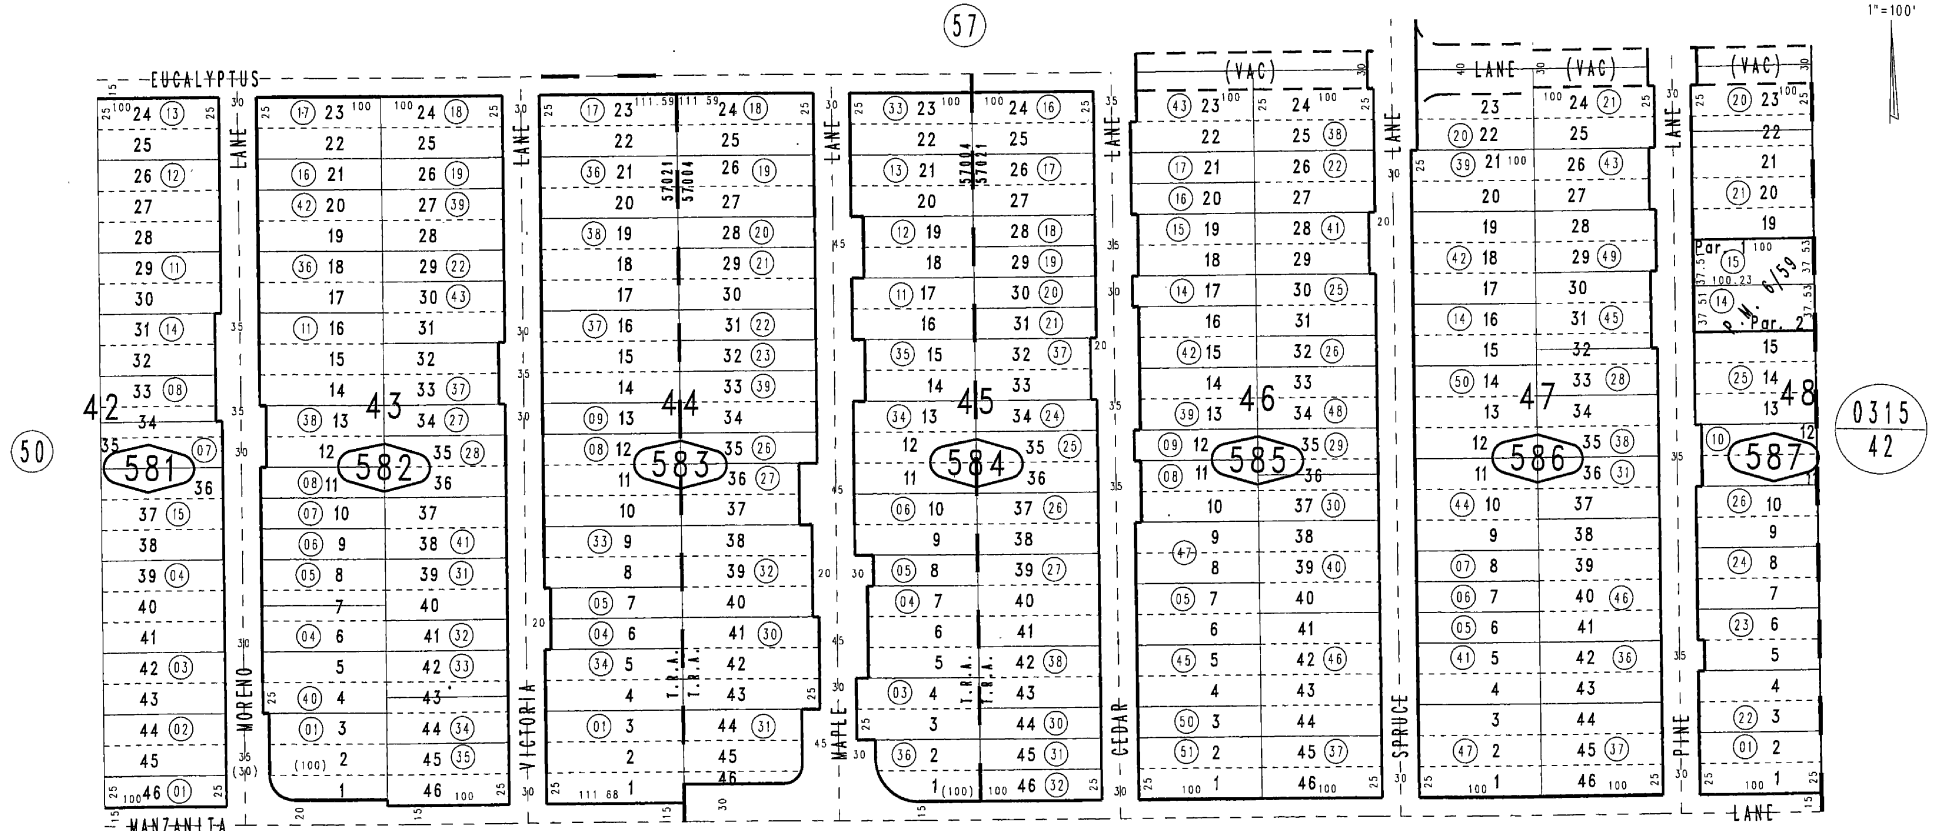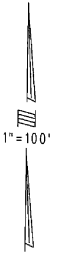

August 2004

Parcel Map No. 606, P.M. 6/59

Ptn. N.E.1/4, Sec. 24
T.2N., R.1E.

Assessor's Map
Book 2350 Page 58
San Bernardino County

MAY 09 2011

REVISED
04/27/09 GL
08/31/10 KA
04/14/11 KA

THIS MAP IS FOR THE PURPOSE
OF AD VALOREM TAXATION ONLY.



Ptn. Big Bear Pines, Unit No. 1
Tract No. 1754, M.B. 25/52-53

Bear Valley Unified 2350-59
Tax Rate Area
57004, 57021

(58)

1"=100'

(51)

0315
42


August 2004

Ptn. N.E.1/4, Sec. 24
T.2N., R.1E.

Assessor's Map
Book 2350 Page 59
San Bernardino County

FEB 07 2013

REVISED
01/14/13 KA

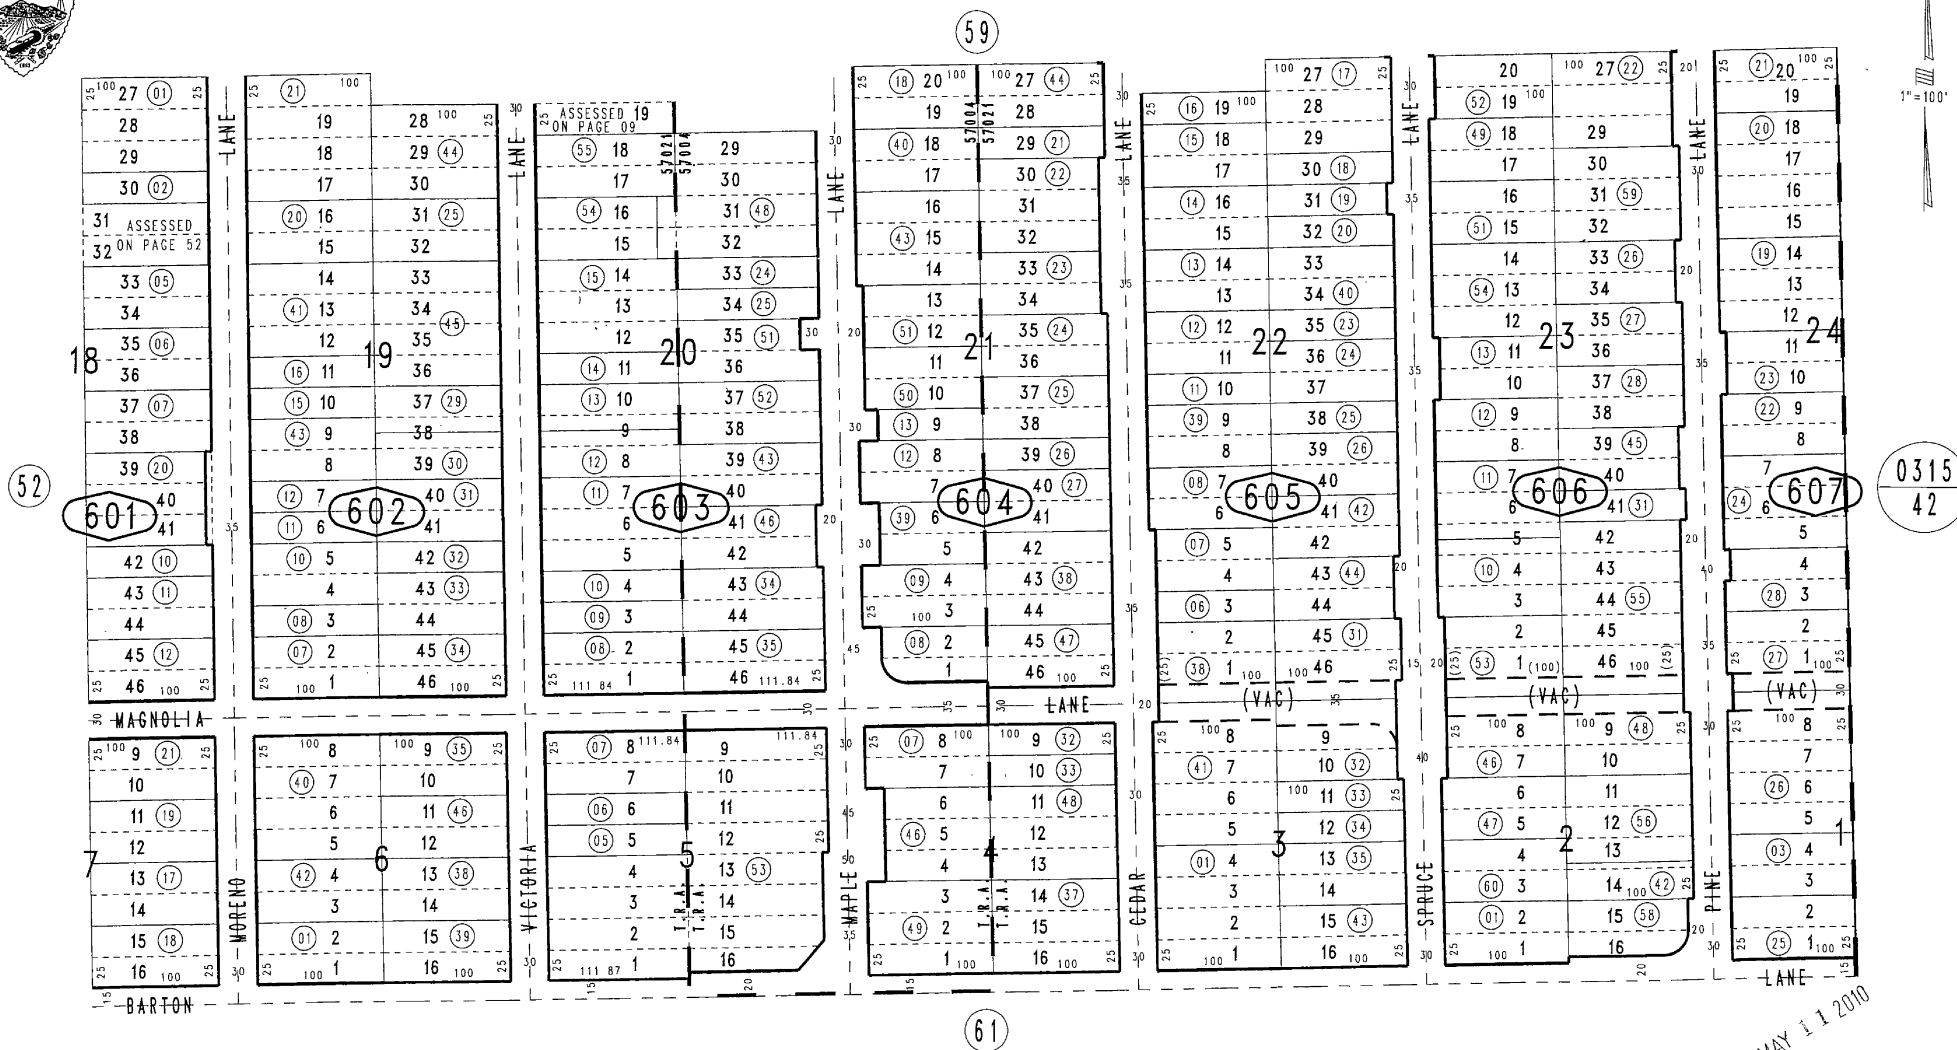

August 2004

Ptn. N.E.1/4, Sec. 24
T.2N., R.1E.

Assessor's Map
Book 2350 Page 60
San Bernardino County

REVISED
04/01/08 KA
04/16/08 KA
04/27/09 GU
06/18/09 TY
03/17/10 RU

THIS MAP IS FOR THE PURPOSE
OF AD VALOREM TAXATION ONLY.




Ptn. Big Bear Park Annex, M.B. 23/55

Bear Valley Unified
Tax Rate Area
57021

2350-61

E 1/4 COR. SEC. 24

1"=100'

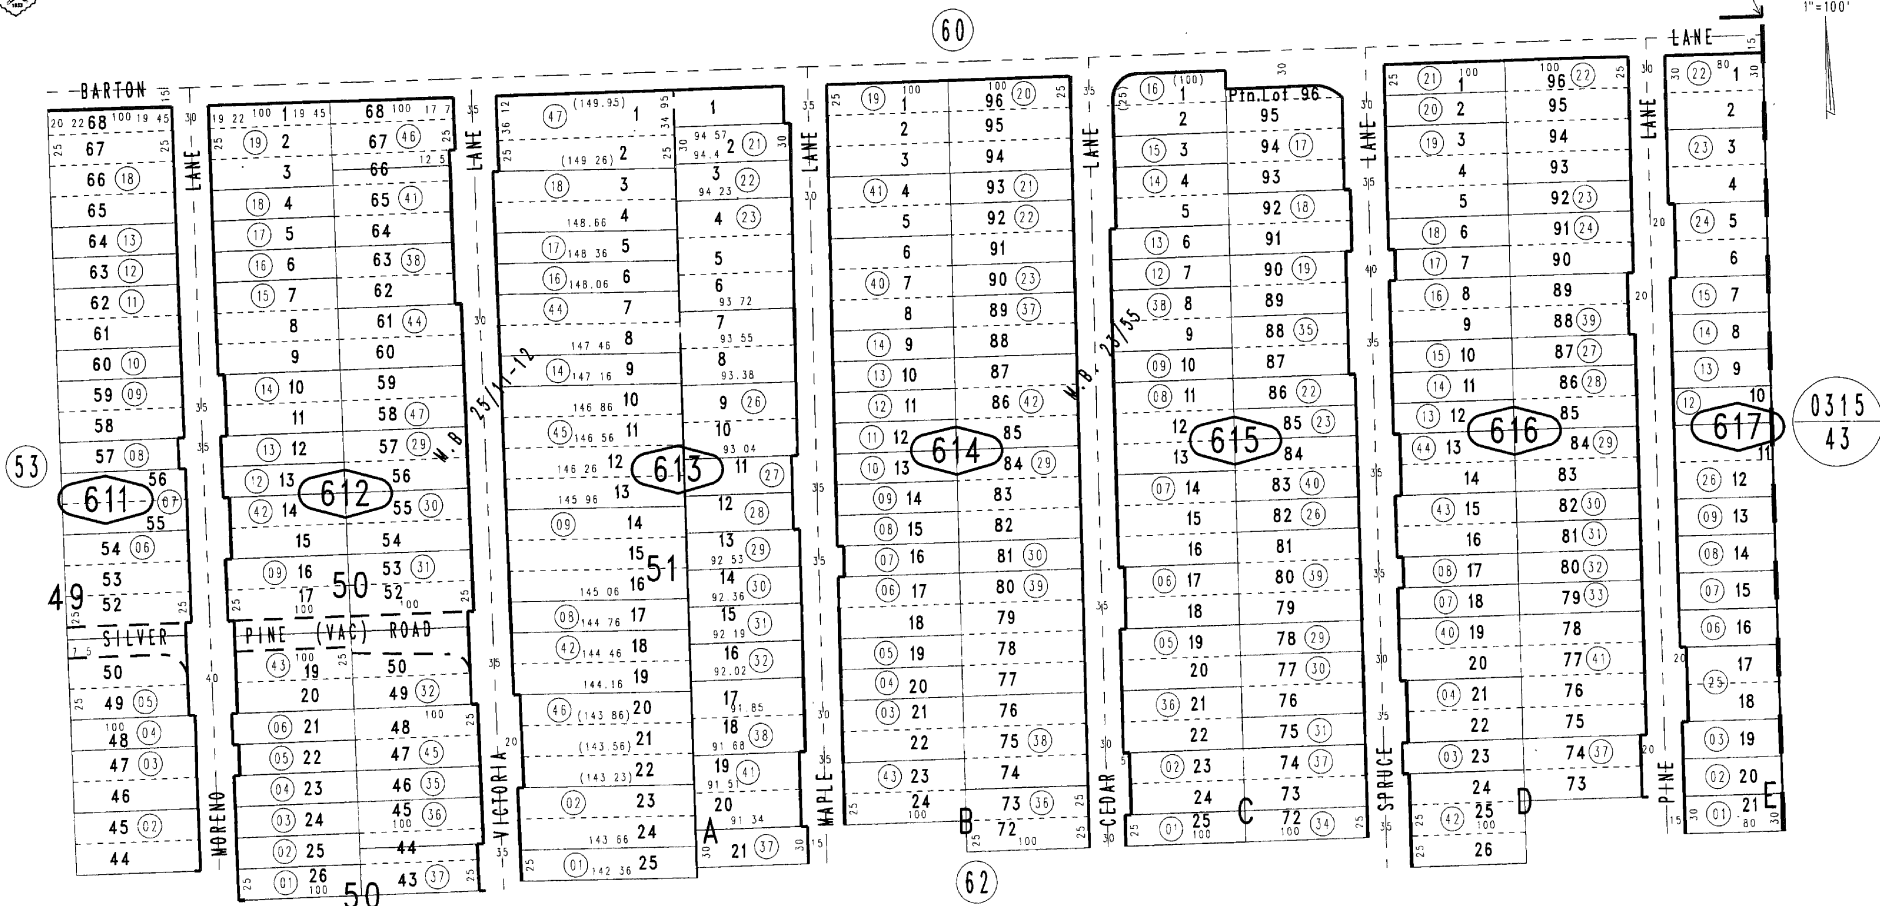

August 2004

Ptn Big Bear highlands, M.B 25/11-12

Ptn. S.E.1/4, Sec. 24
T.2N., R.1E.

Assessor's Map
Book 2350 Page 61
San Bernardino County

JUL 08 2014

REVISED
05/27/14 KC

THIS MAP IS FOR THE PURPOSE
OF AD VALOREM TAXATION ONLY.




Ptn. Big Bear Highlands, M.B. 25/11-12

Bear Valley Unified
Tax Rate Area
57021

2350-62

1"=100'

0315
43

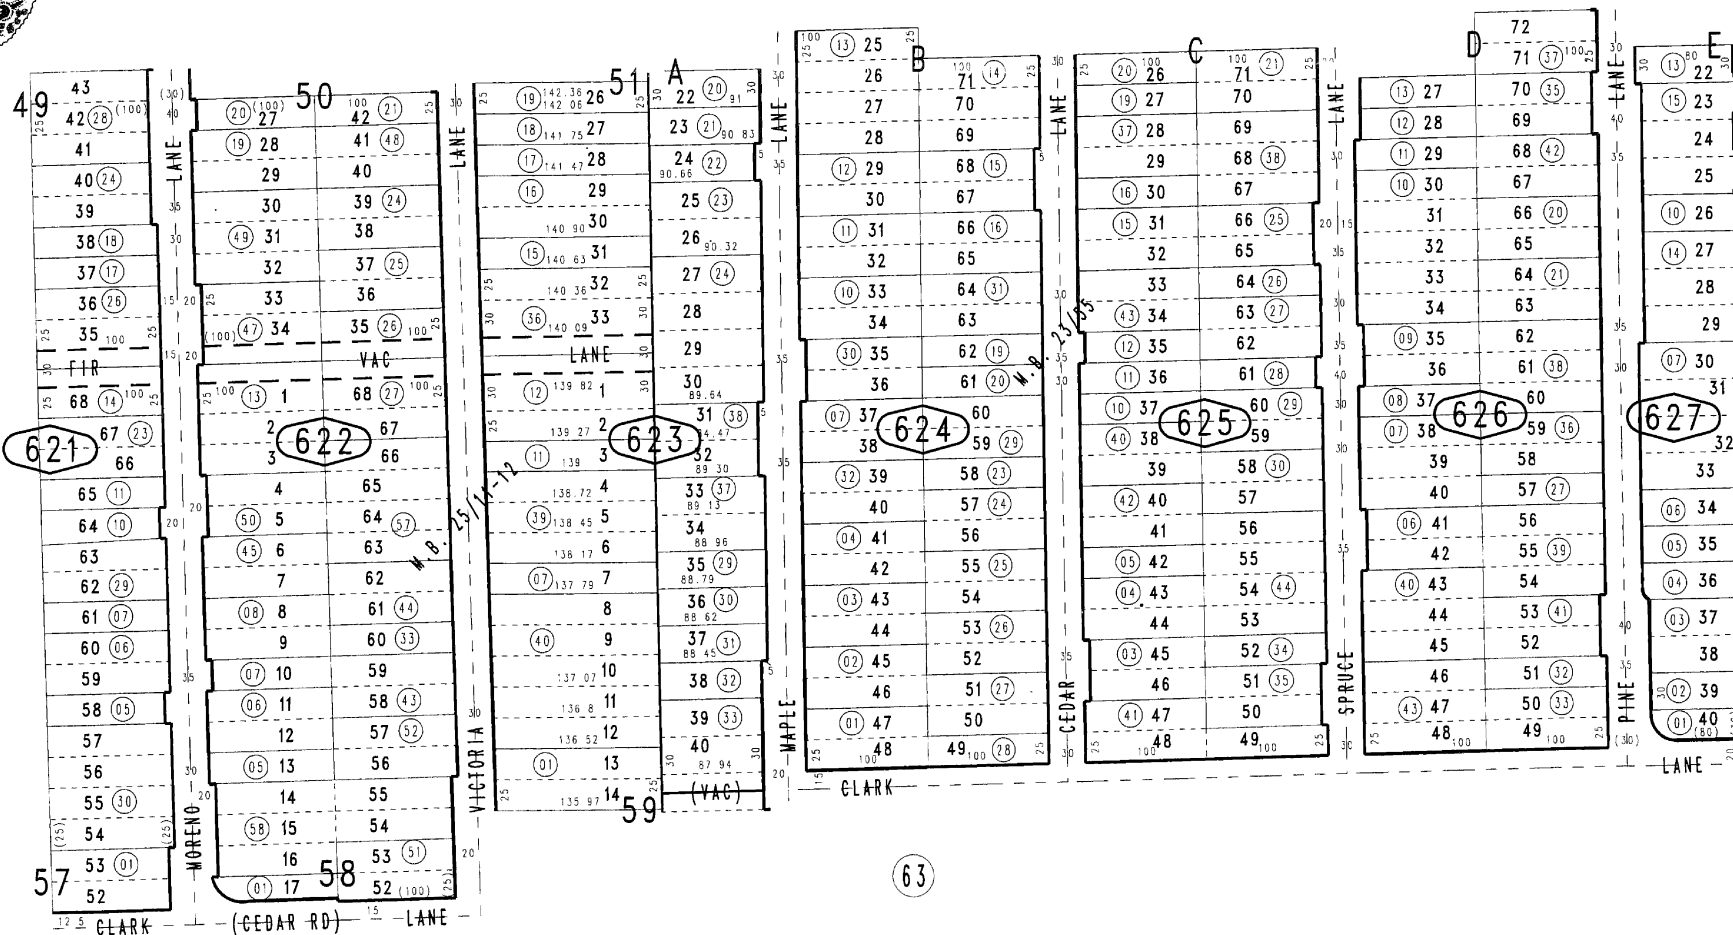


August 2004

Ptn. Big Bear Annex, M B 23/55

Ptn. S.E.1/4, Sec. 24
T.2N., R.1E.

FEB 11 2014
Assessor's Map
Book 2350 Page 62
San Bernardino County

REVISED
01/27/14 RM

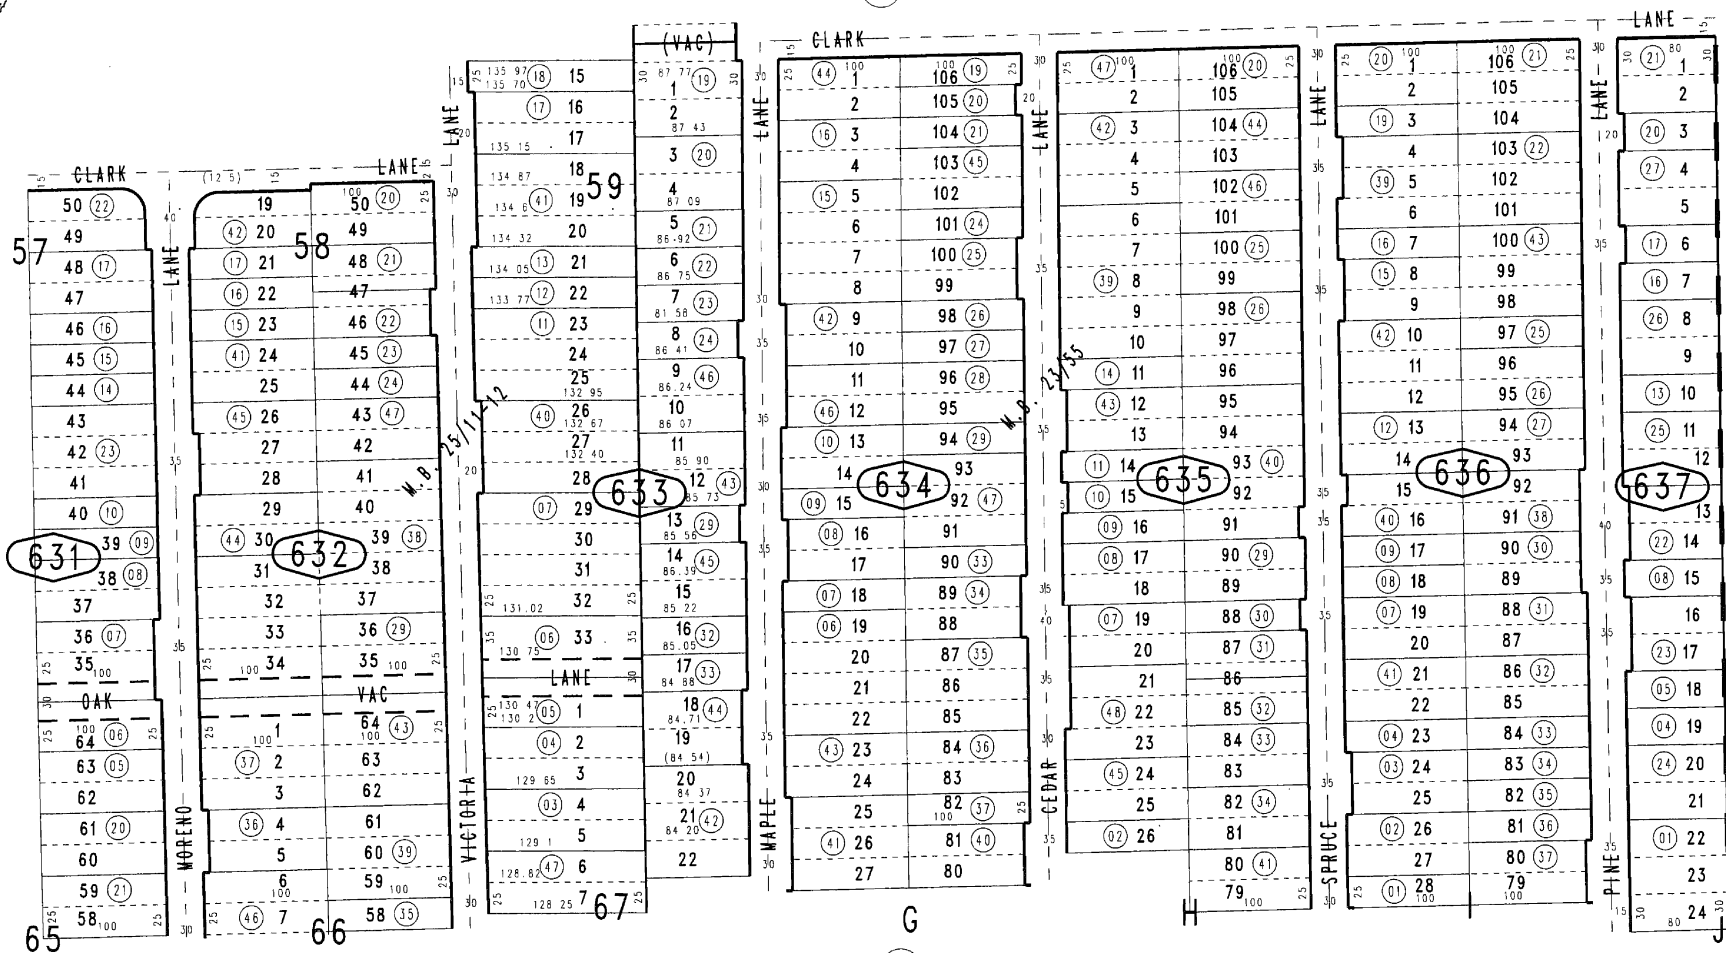

1"=100'

0315
52

0315
43

JUN 10 2014

REVISED
05/08/14 RM

August 2004

Ptn. Big Bear Annex, M.B. 23/55

Ptn. S.E.1/4, Sec. 24
T.2N., R.1E.

Assessor's Map
Book 2350 Page 63
San Bernardino County


THIS MAP IS FOR THE PURPOSE
OF AD VALOREM TAXATION ONLY.



Ptn. Big Bear Park Annex, M.B. 23/55-56

Bear Valley Unified
Tax Rate Area
57021

2350-64

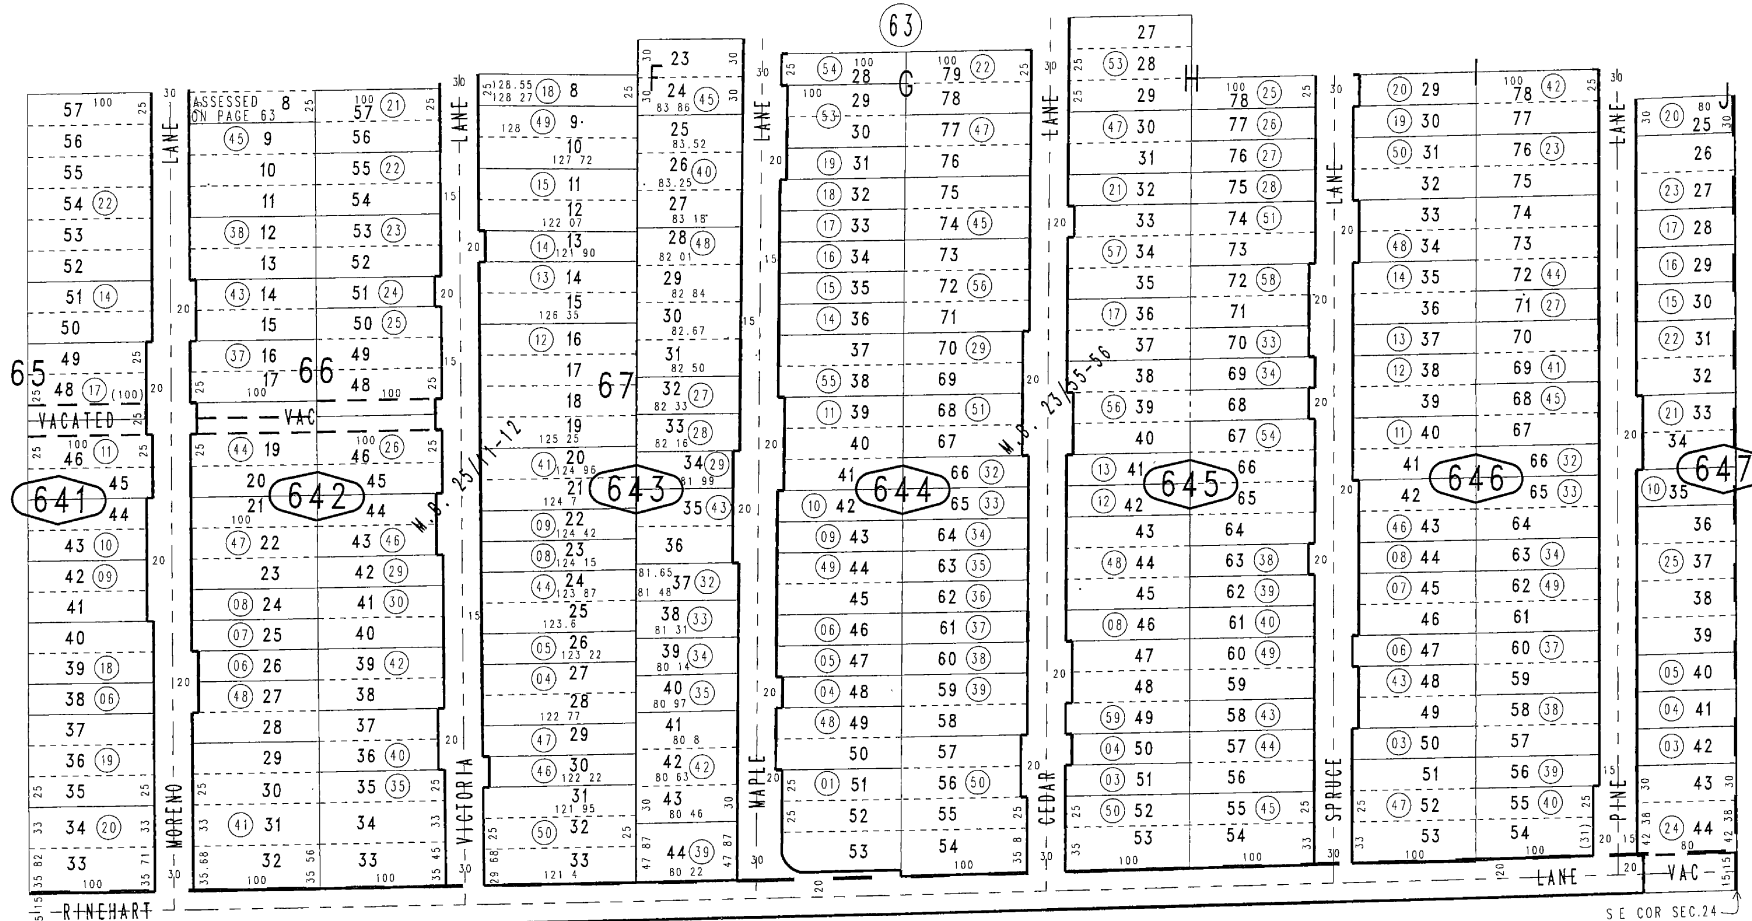

August 2004

Pln. Big Bear Highlands, M.B. 25/11-12

Ptn. S.E.1/4, Sec. 24
T.2N., R.1E.

Assessor's Map
Book 2350 Page 64
San Bernardino County

JUN 09 2009

REVISED
01/03/07 GL
02/06/07 LH
08/01/07 LH
08/03/07 CW
09/18/07 KA
11/29/07 TY
04/27/08 CI


THIS MAP IS FOR THE PURPOSE
OF AD VALOREM TAXATION ONLY.



Ptn. Tract No. 14862-1, M.B. 273/48-53

Bear Valley Unified
Tax Rate Area
57004

2350-65

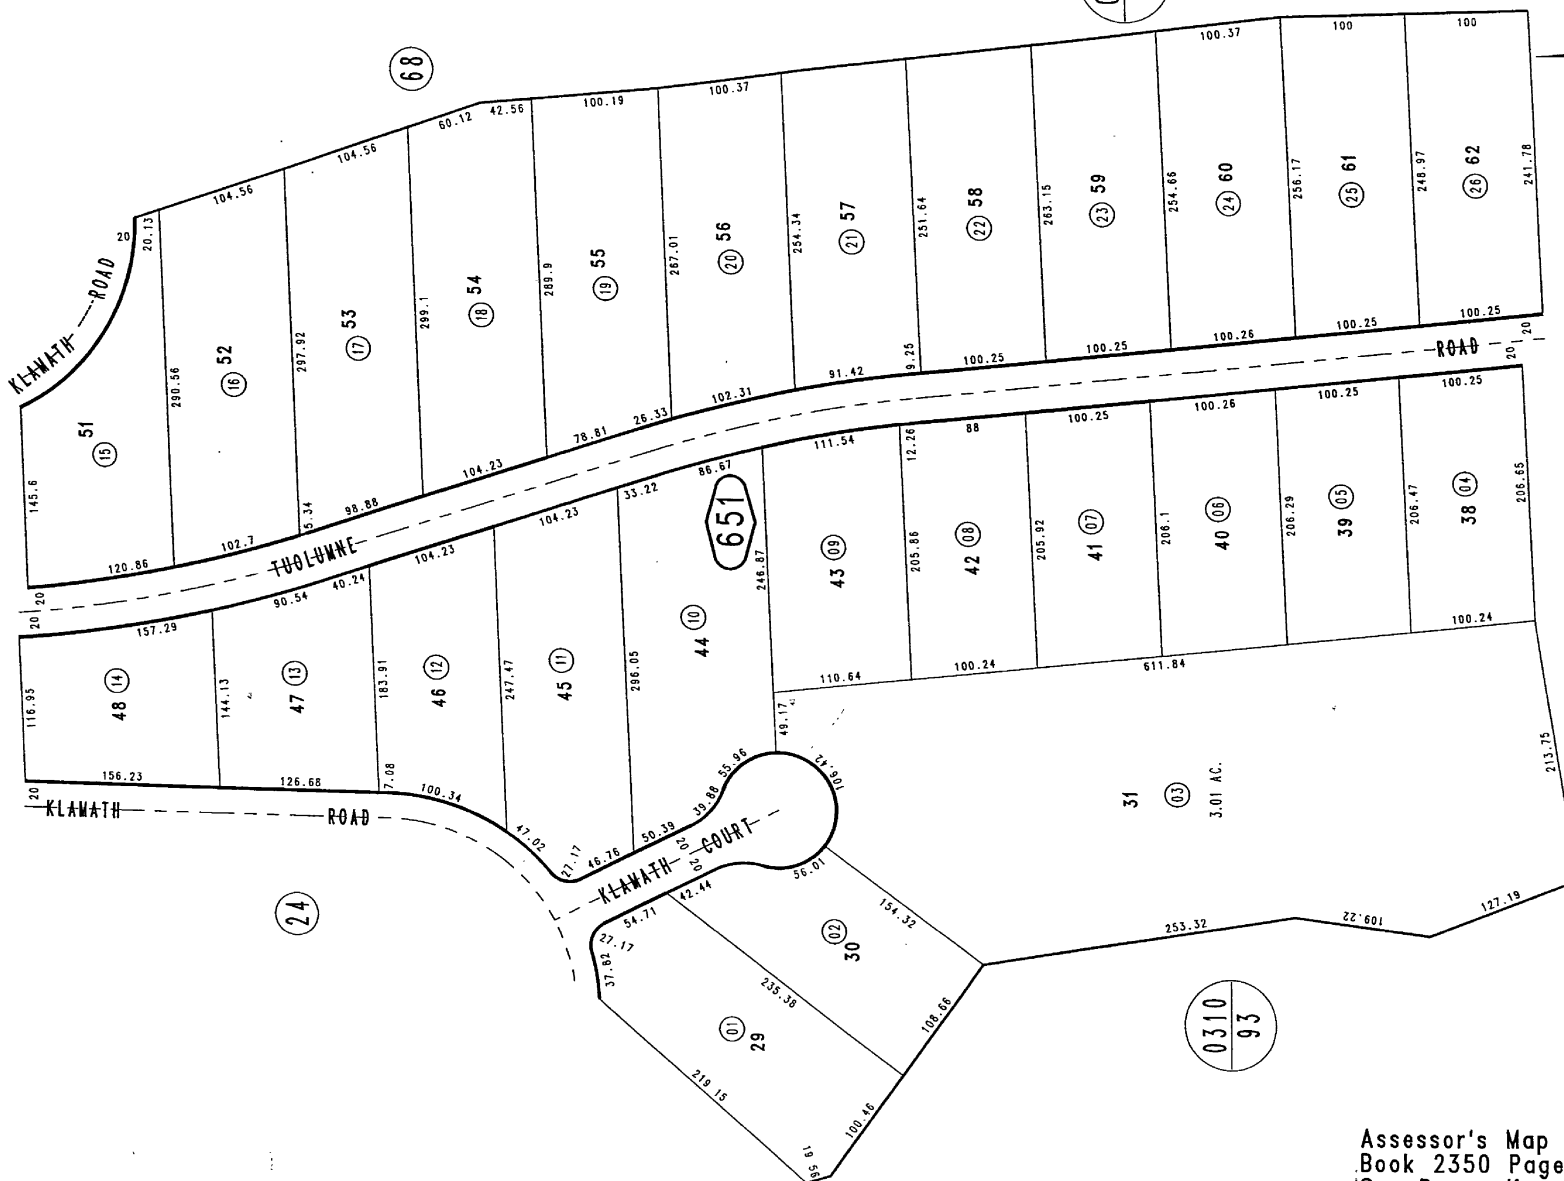

August 2004

Assessor's Map
Book 2350 Page 65
San Bernardino County


DEC 07 2004

REVISED

Bear Valley Unified
Tax Rate Area
57004




 " = 100'

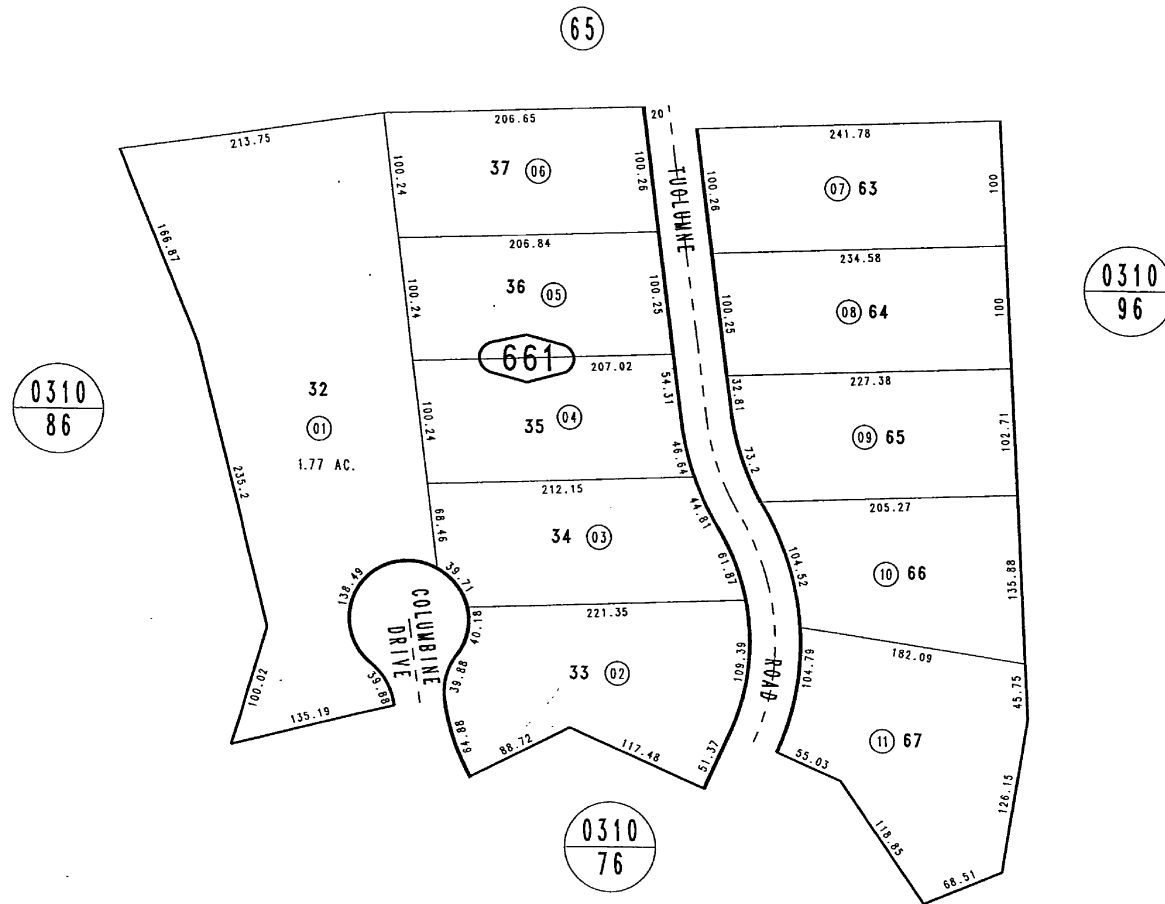

REVISÉD

Assessor's Map
Book 2350 Page 66
San Bernardino County

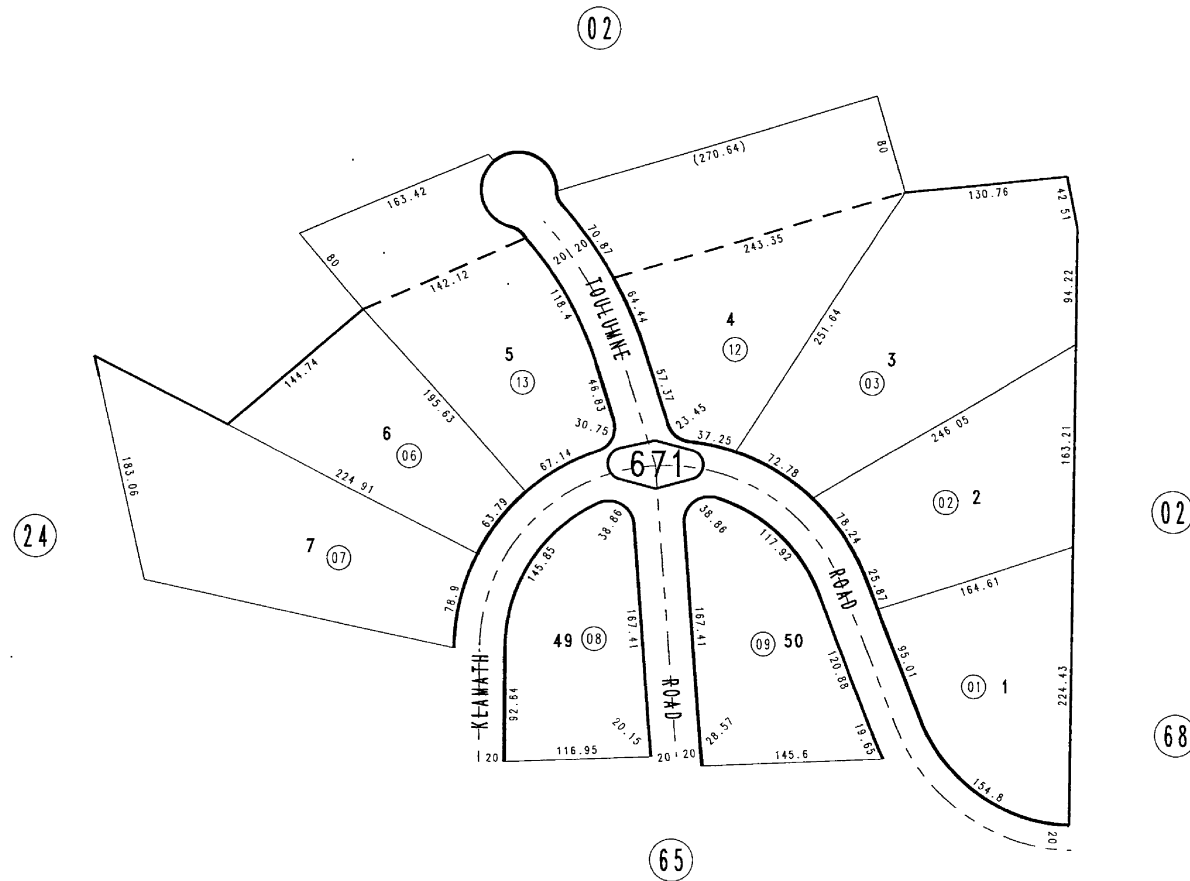

1" = 100'

APR 05 2005

August 2004

Assessor's Map
Book 2350 Page 67
San Bernardino County



REVISED	
01/24/05	LH
01/25/05	LH

THIS MAP IS FOR THE PURPOSE
OF AD VALOREM TAXATION ONLY.



Ptn. Tract No. 14862, M.B. 281/30-34
Moonridge Mountain Estates, Unit No. 28

Bear Valley Unified 2350-68
Tax Rate Area
57004

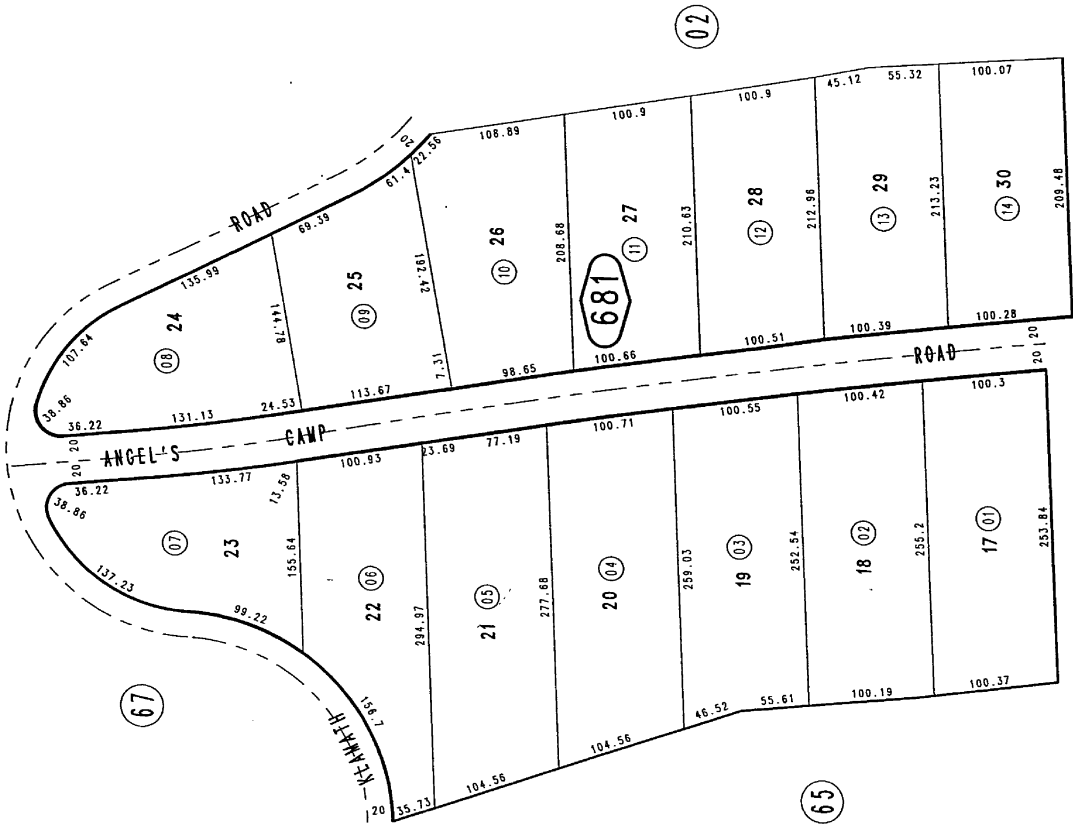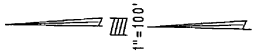

0310
96

August 2004

Ptn. S.E.1/4, Sec. 23
T.2N., R.1E.

Assessor's Map
Book 2350 Page 68
San Bernardino County

DEC 07 2004

REVISED


THIS MAP IS FOR THE PURPOSE
OF AD VALOREM TAXATION ONLY.



INDEX MAP
BOOK 2350
BEAR VALLEY UNIFIED

BK.
0311

SHEET 1 OF 4 SHEETS

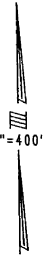

BK.
2328

01

33

34

35

36

SEC.
23
T.2N., R.1E.

05

02

DEC 07 2004

August 2004



Assessor's Index Map
Book 2350
San Bernardino County

REVISED

THIS MAP IS FOR THE PURPOSE
OF AD VALOREM TAXATION ONLY.



INDEX MAP BOOK 2350 CITY OF BIG BEAR LAKE BEAR VALLEY UNIFIED

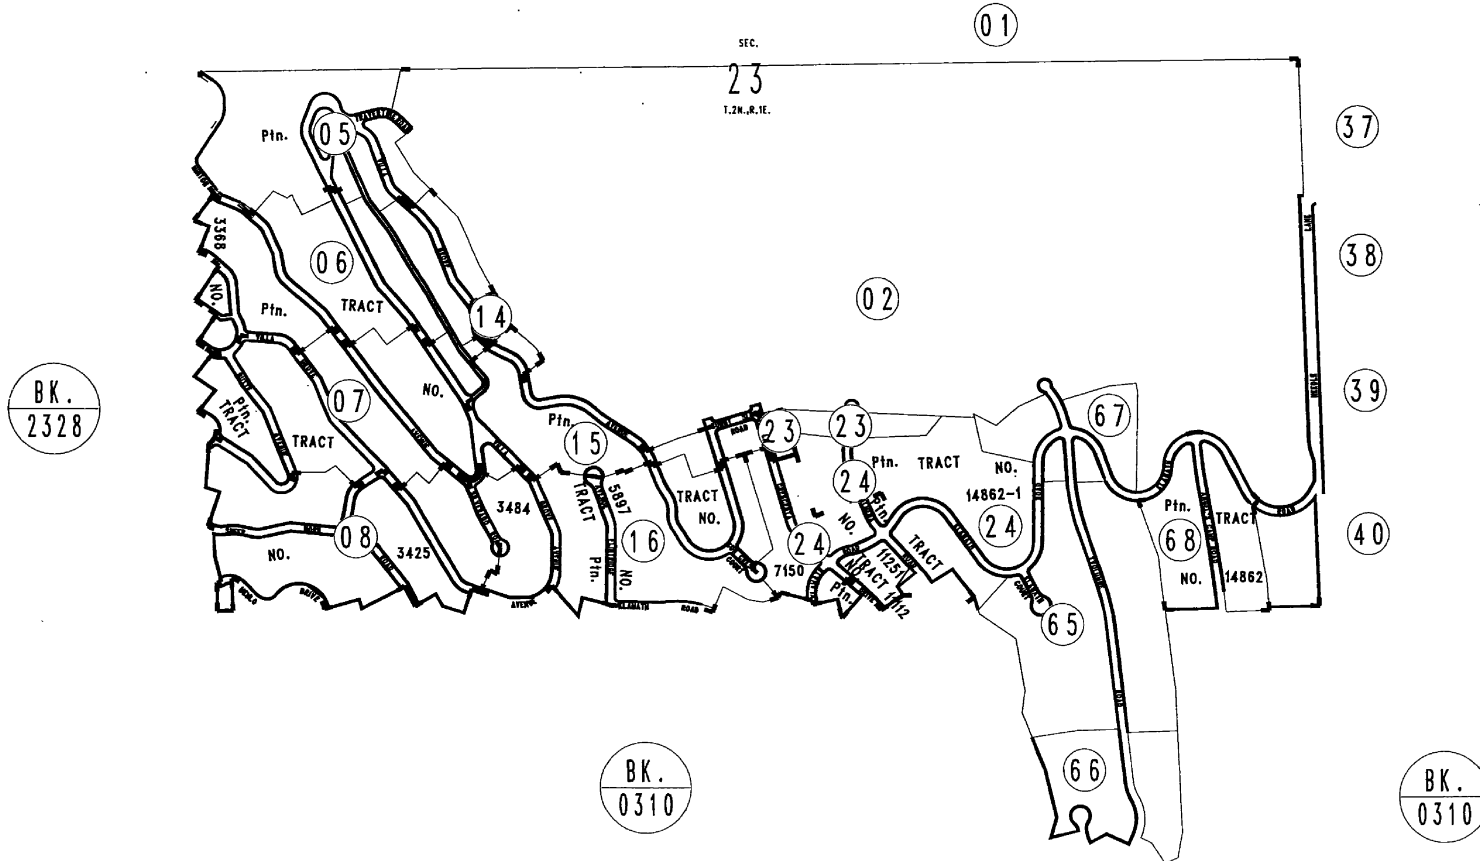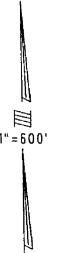

JUL 07 2005

August 2004


Assessor's Index Map
Book 2350
San Bernardino County

REVISED
03/04/05 RLU




INDEX MAP BOOK 2350 BEAR VALLEY UNIFIED

BK.
0312

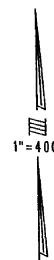

BK.
0315

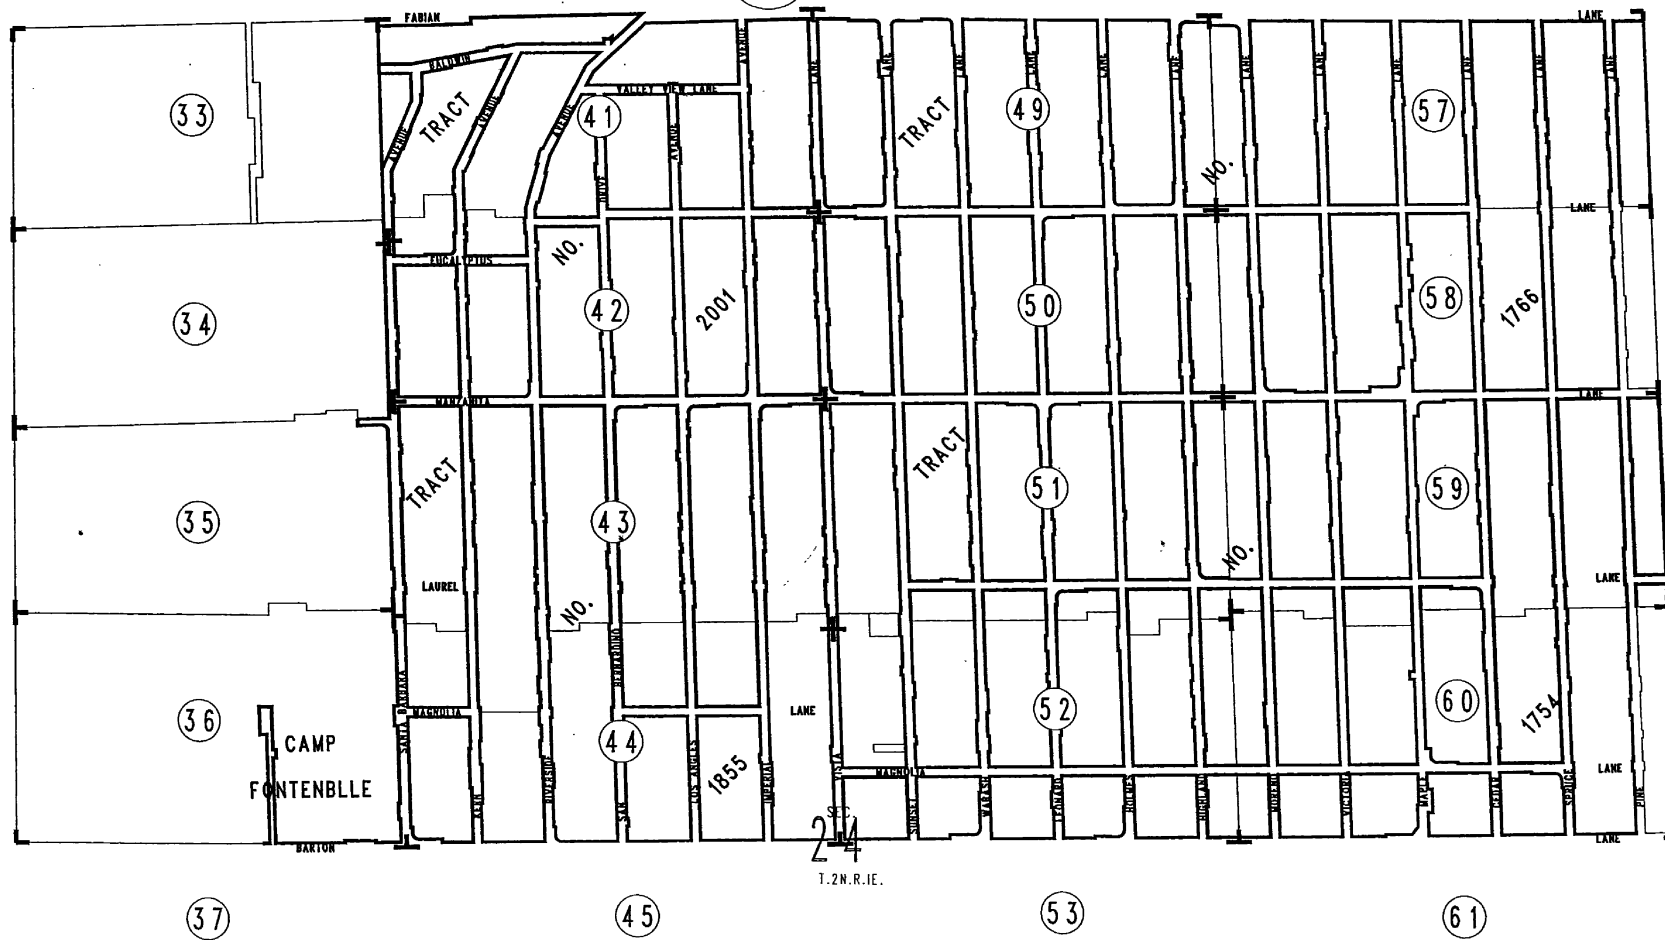



INDEX MAP BOOK 2350 BEAR VALLEY UNIFIED

